


front elevation


side elevation

rear elevation

side elevation

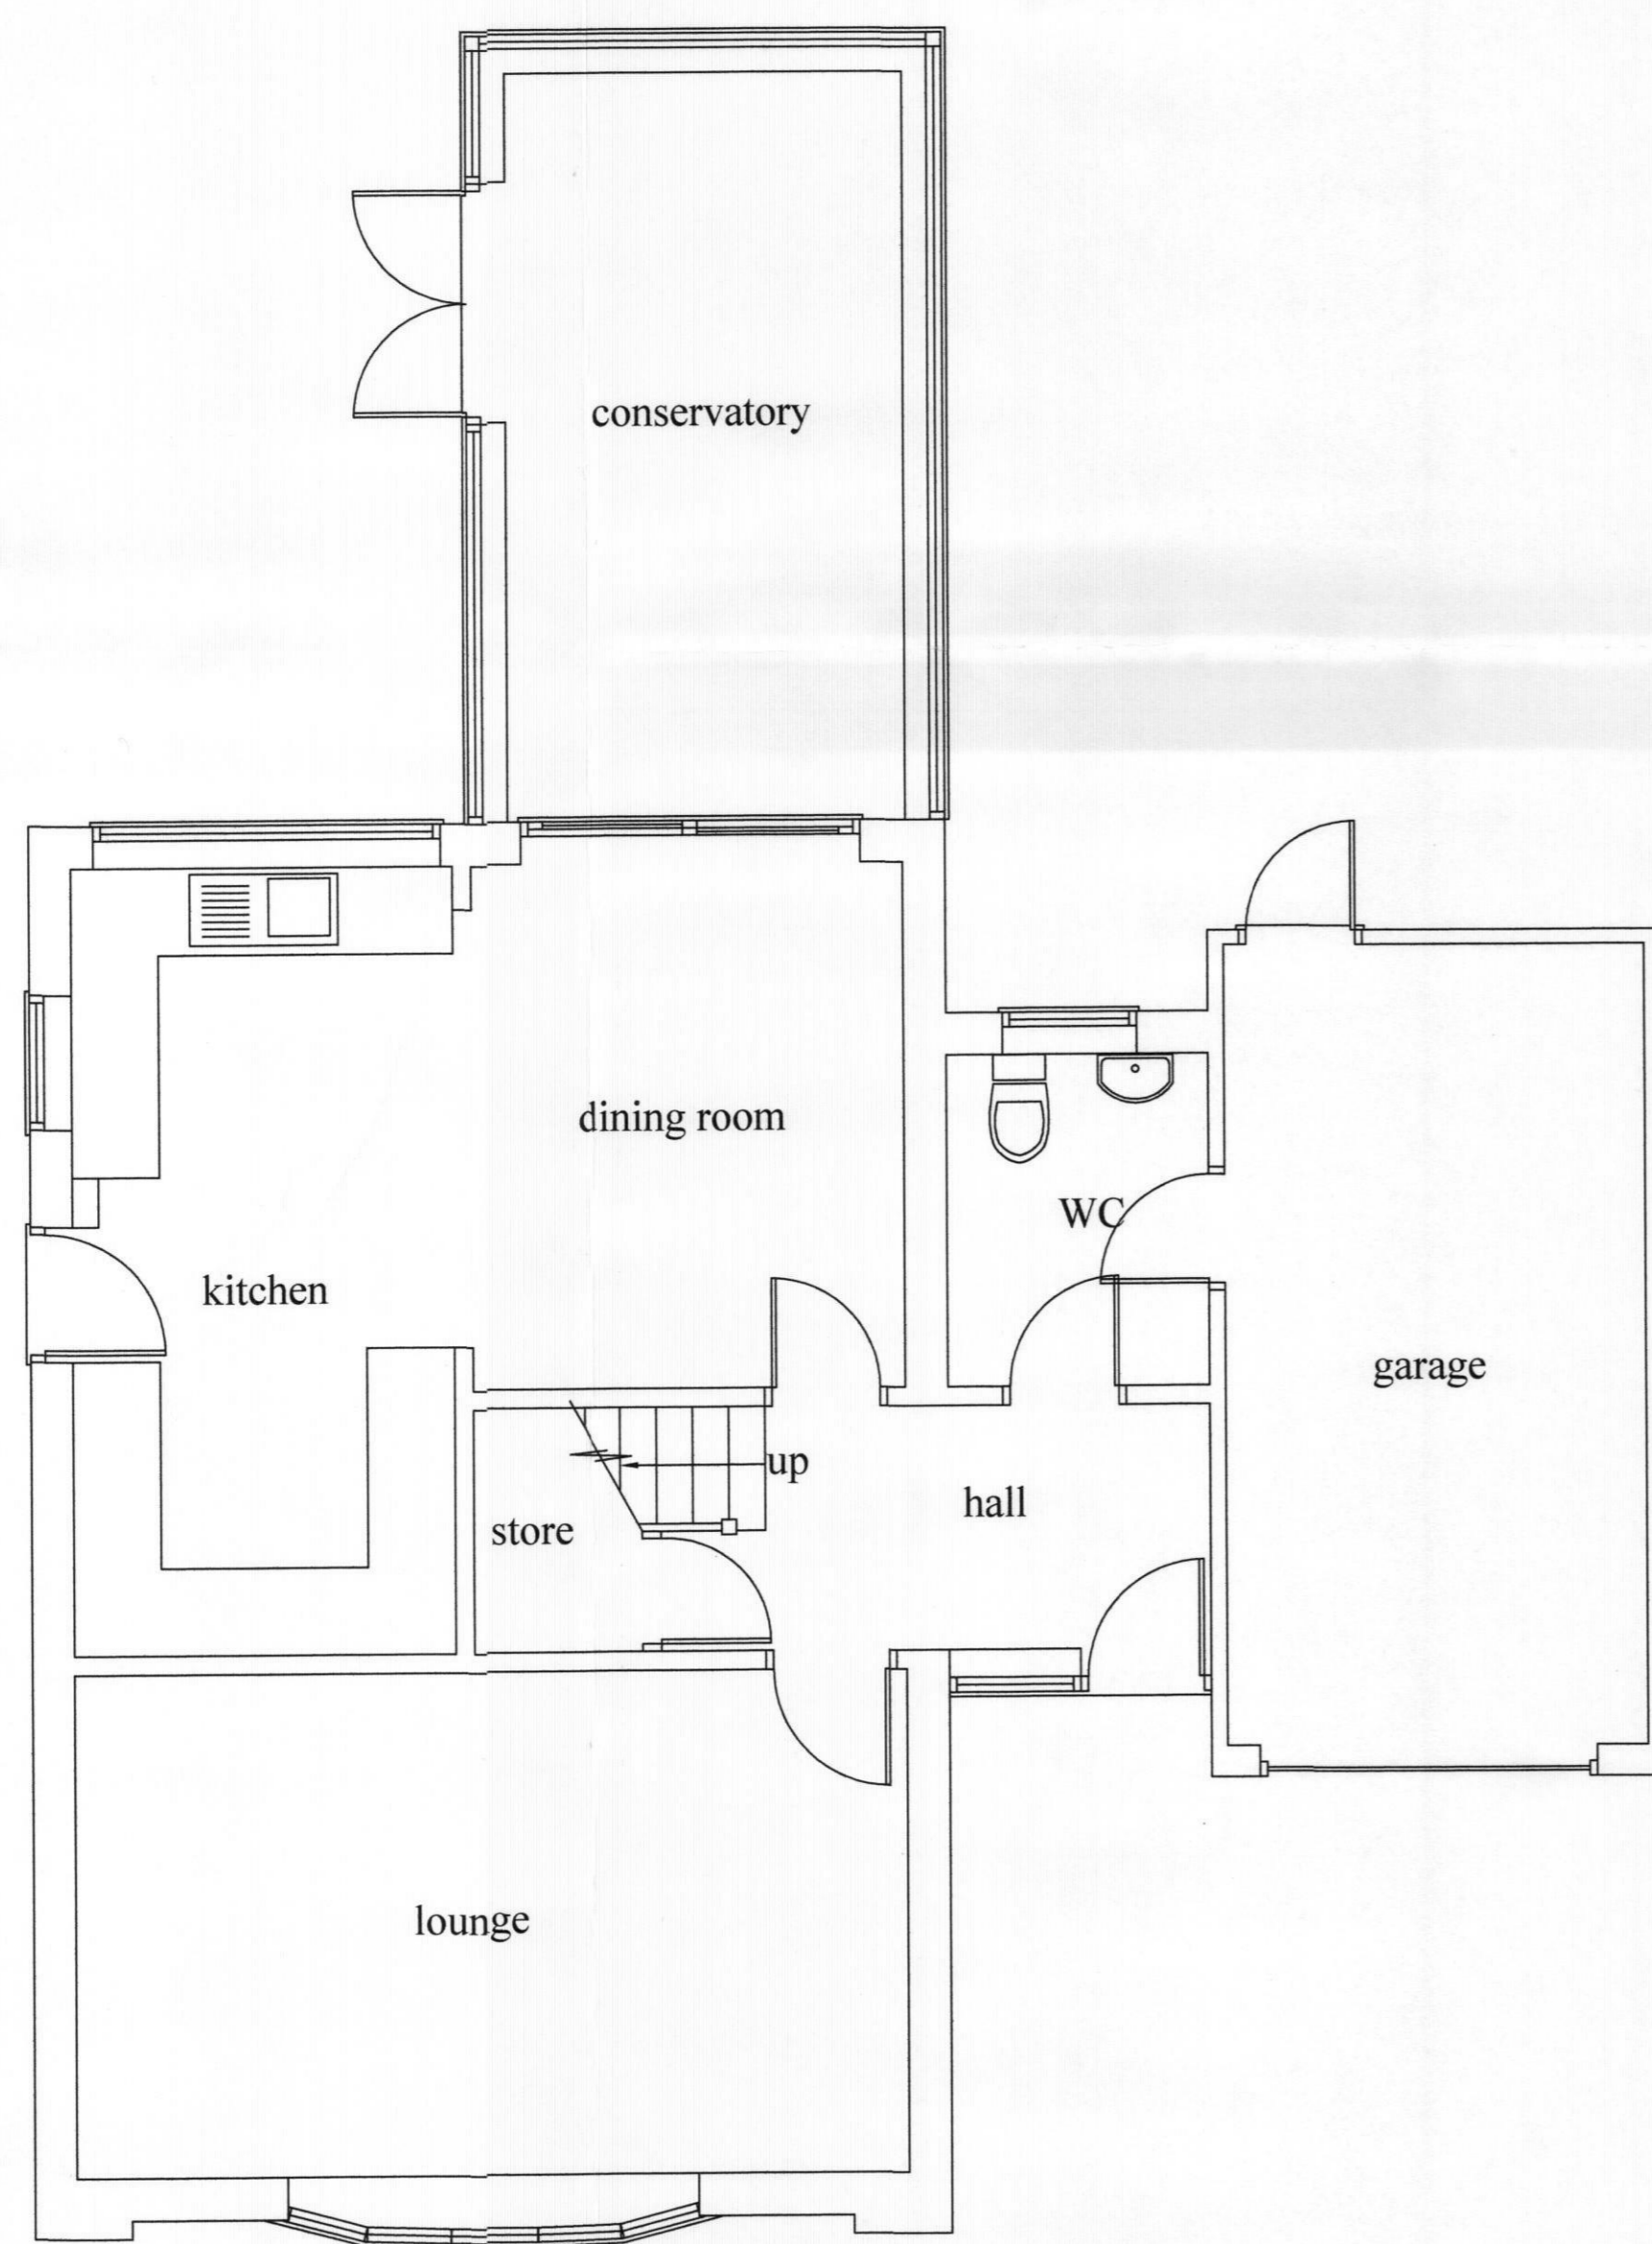

ground floor plan

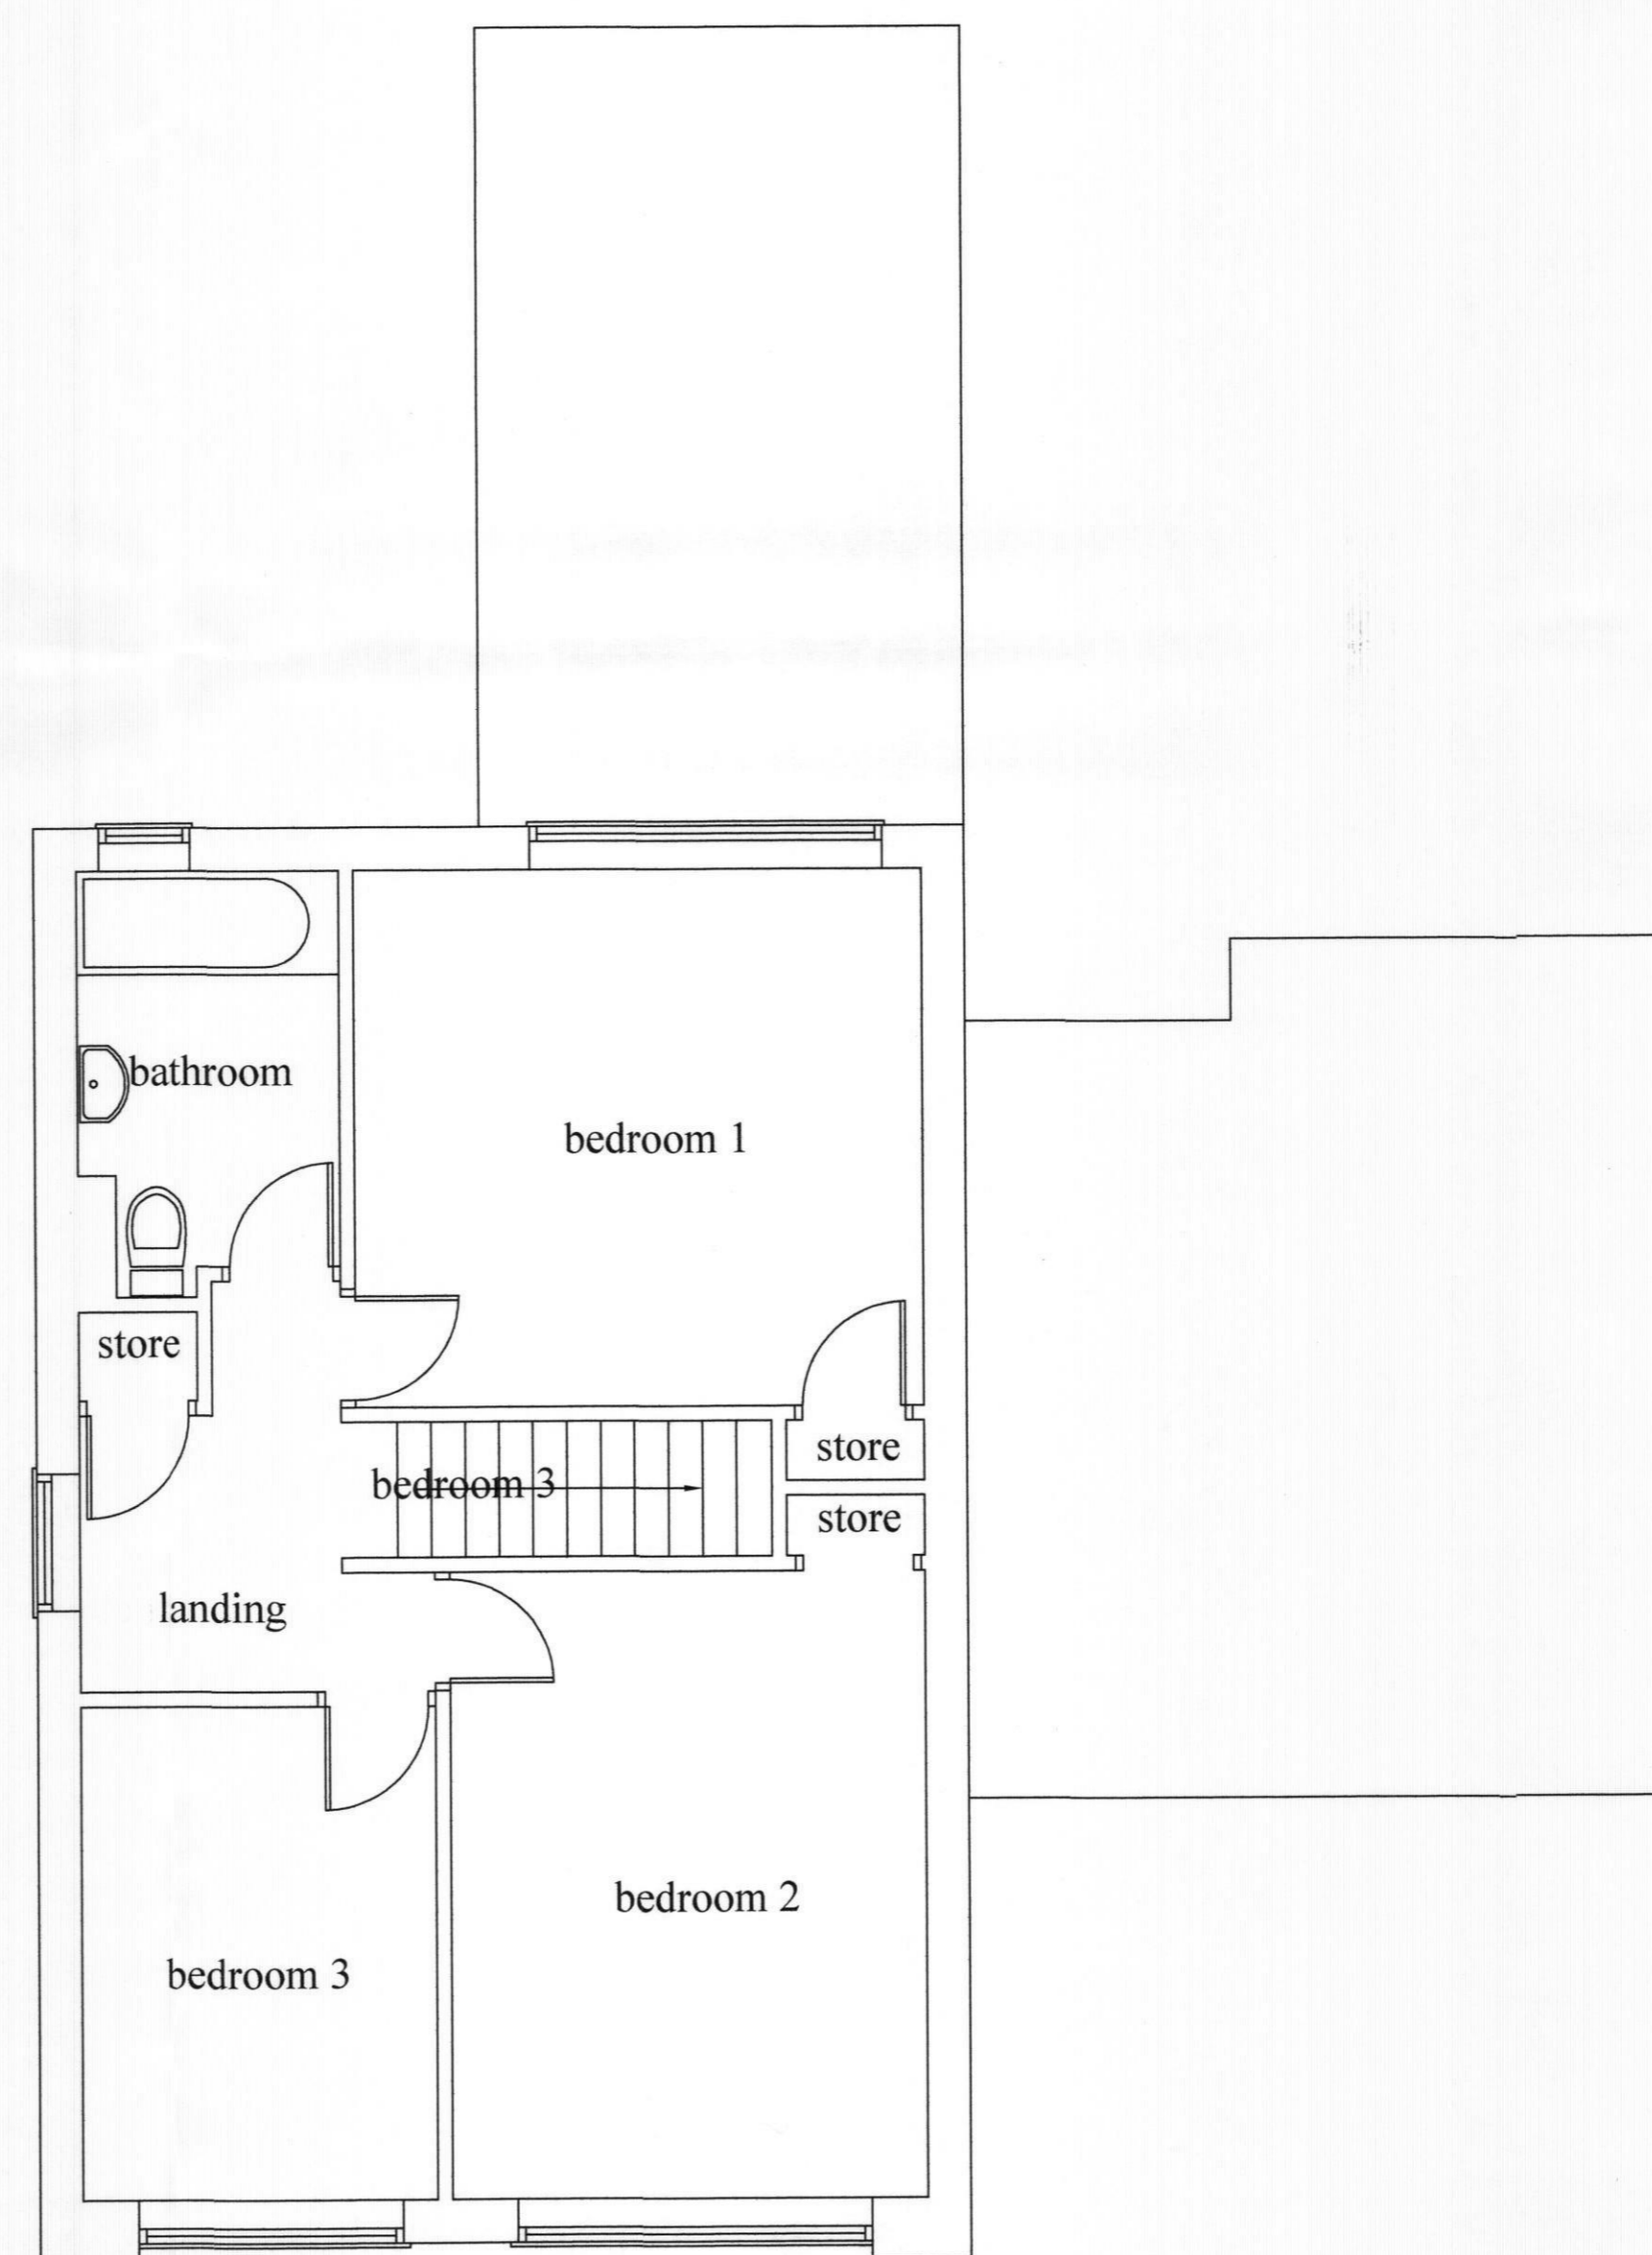

first floor plan

*Robert Room
Architectural Drawing Services*

Tel: 01759 301112 mobile: 07703 185039
Fax: 01759 321112
Email: robert.room@axisarchitectural.co.uk

client

Mr & Mrs Pickering

site

No. 47 Ruddings Wheldrake York

job

Erection of a ground floor extension to the side & rear & a two storey extension to the side

drawing

Existing plans & elevations

City of York
Council
27 MAY 2016
RECEIVED

date September 2014 drwn by Rob Room

scale 1:50, 1:100 rev

drwg no. P02 / 1391 / 01