
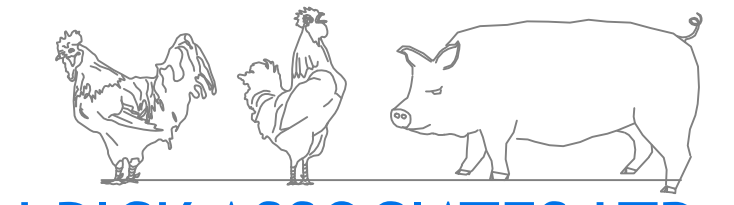
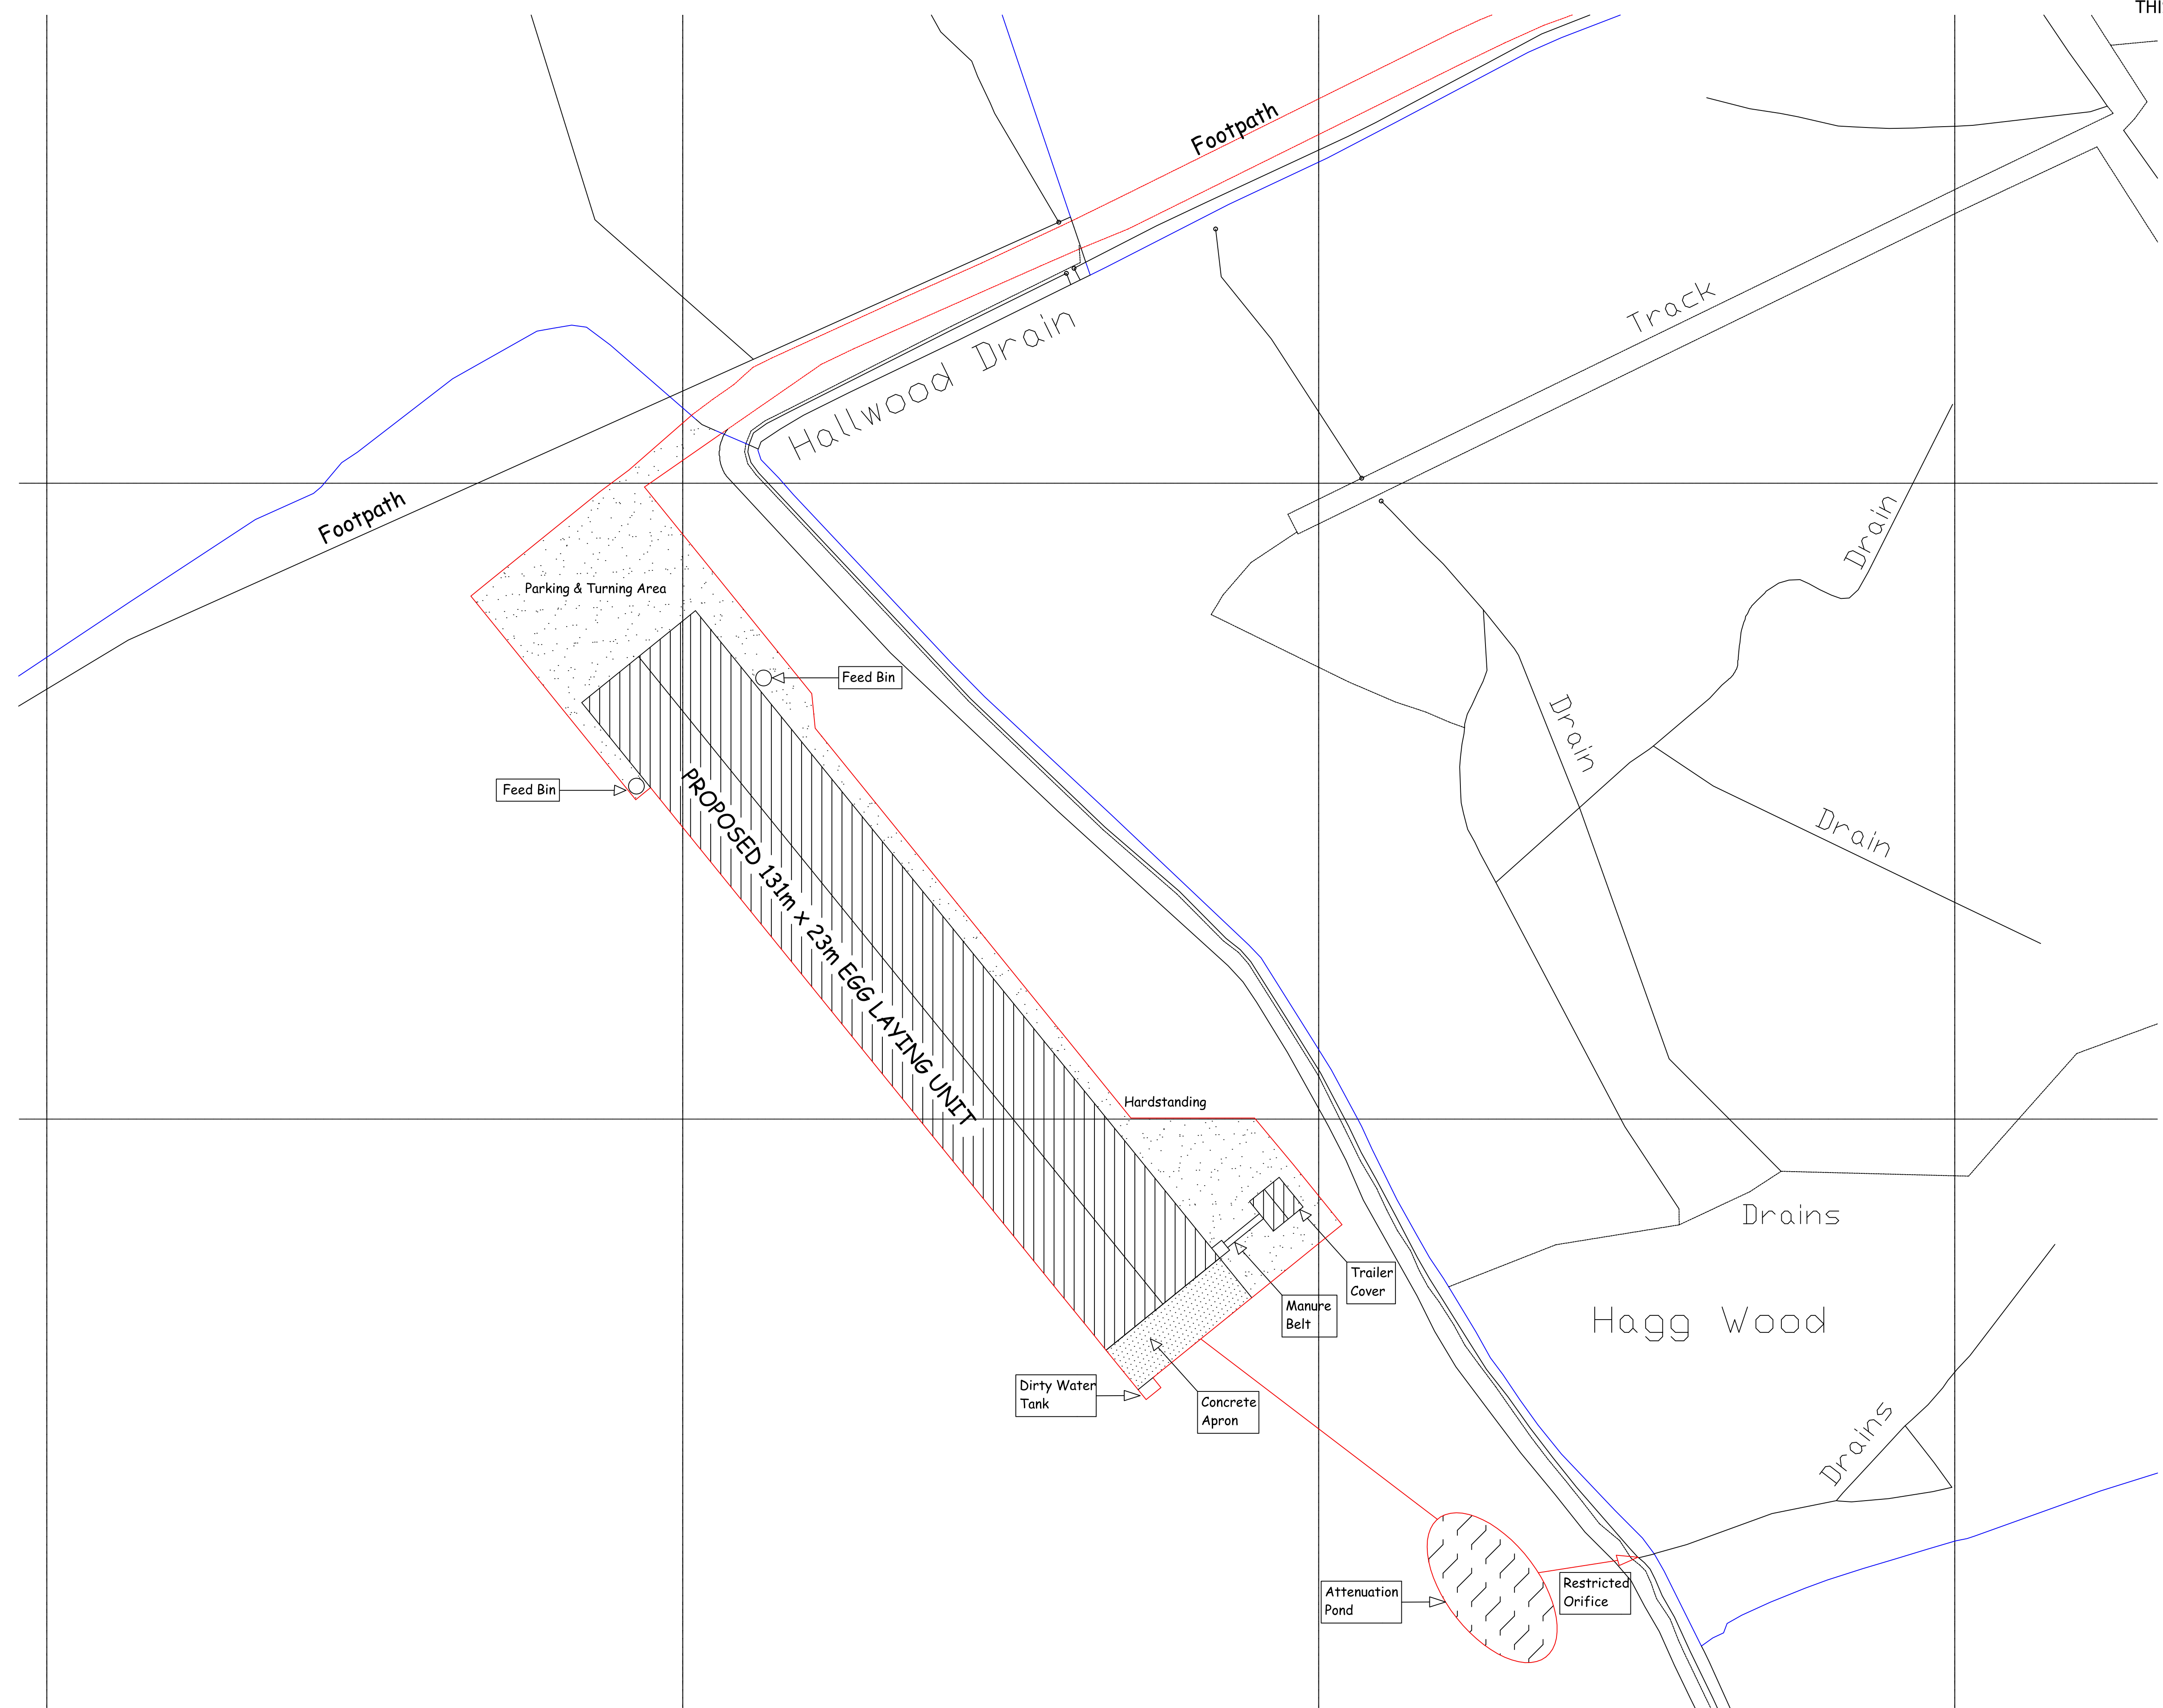


THIS DRAWING IS TO BE READ IN CONJUNCTION WITH THE SCHEDULE OF WORKS

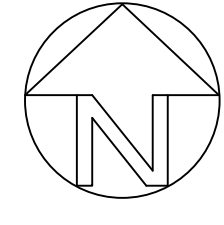

IAN PICK ASSOCIATES LTD
Specialist Agricultural & Rural Planning Consultants

Station Farm Offices
Wansford Road
Nafferton
Driffield
East Yorkshire
YO25 8NJ

T : 01377 253363
E : mail@ianpick.co.uk
W : www.ianpickassociates.co.uk

CLIENT

T H Hobson Ltd
Woodhouse Grange
Sutton on Derwent
York
YO41 4DF

JOB TITLE

Proposed Egg Laying Unit

DWG. TITLE

Site Plan

SCALE

1=500

DRN

IP

DWG. NUMBER

IP/THH/02A

DATE

Nov 15

REV

-