
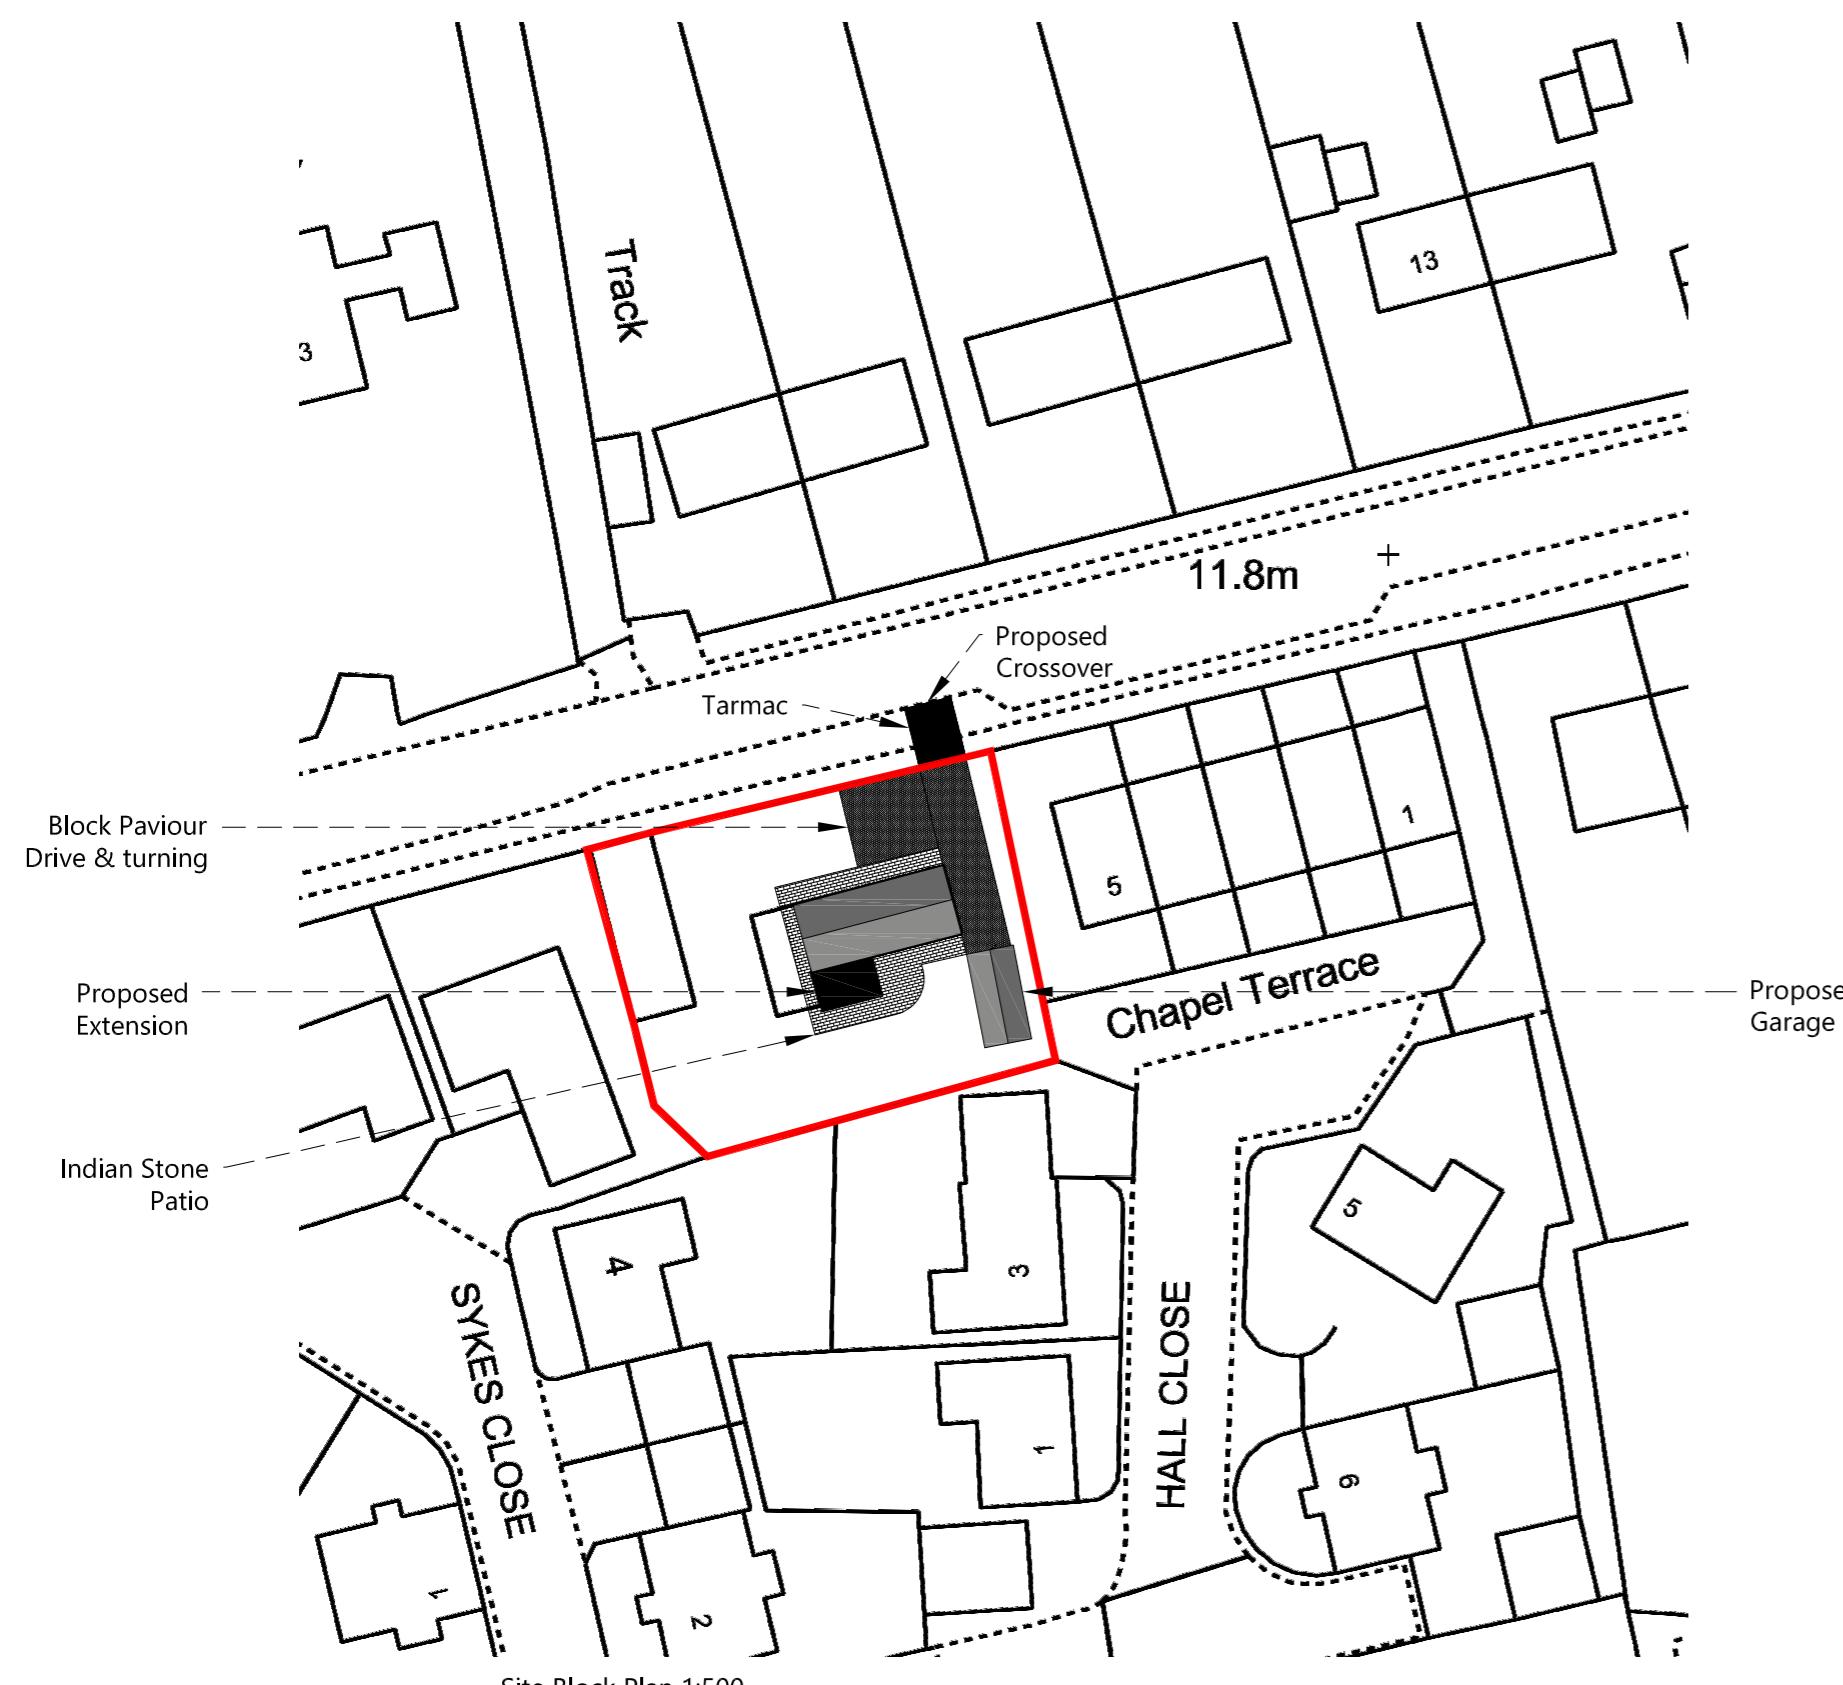


144980N

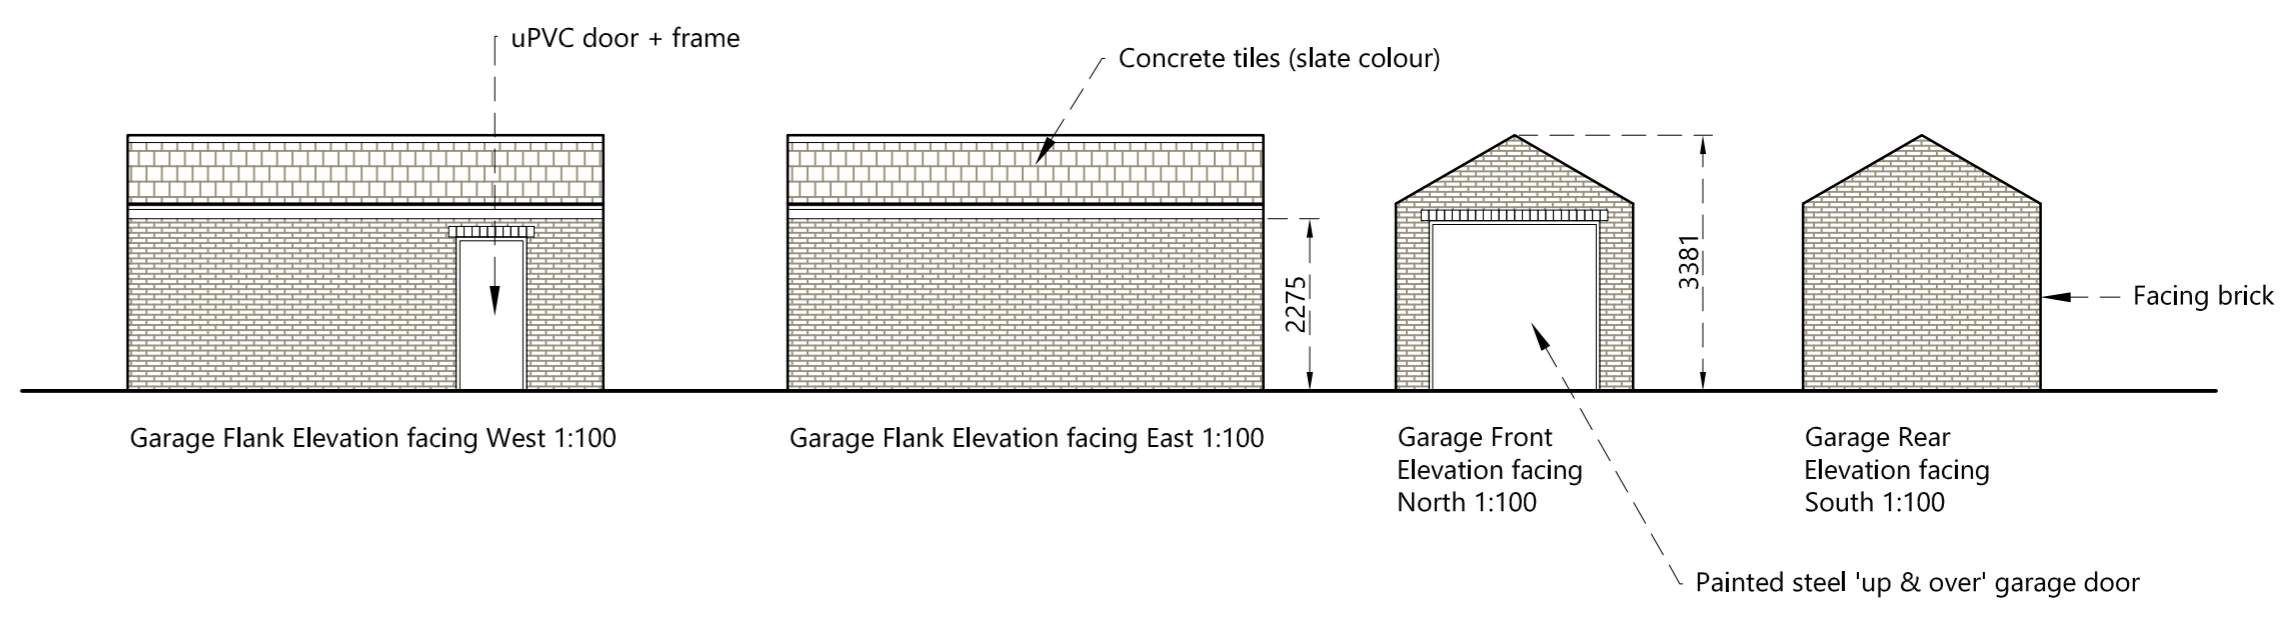

DRAWN BY Butler	CHECKED Butler	PROJECT 8 Church Lane Wheldrake York
DATE May 2016	SCALE Varies @ A1	FILE Floor Plans and Elevations as Proposed
JOB NO. 438	DRG NO. Ex-002	<p>PAUL BUTLER ARCHITECTS LTD TEL 01904 790244 www.ph-architects.co.uk Unit 1 Wheldrake House 8 Church Lane Wheldrake York YO26 6GA</p>