




NOTES:
 All dimensions must be checked on site and not scaled from this drawing.
 The project to which this drawing applies should, if applicable, be undertaken in full compliance with the C.D.M. Regulations 1995, under the control of a client appointed planning supervisor.

Rooflights looking directly onto the driveway, front garden or roof of No.37

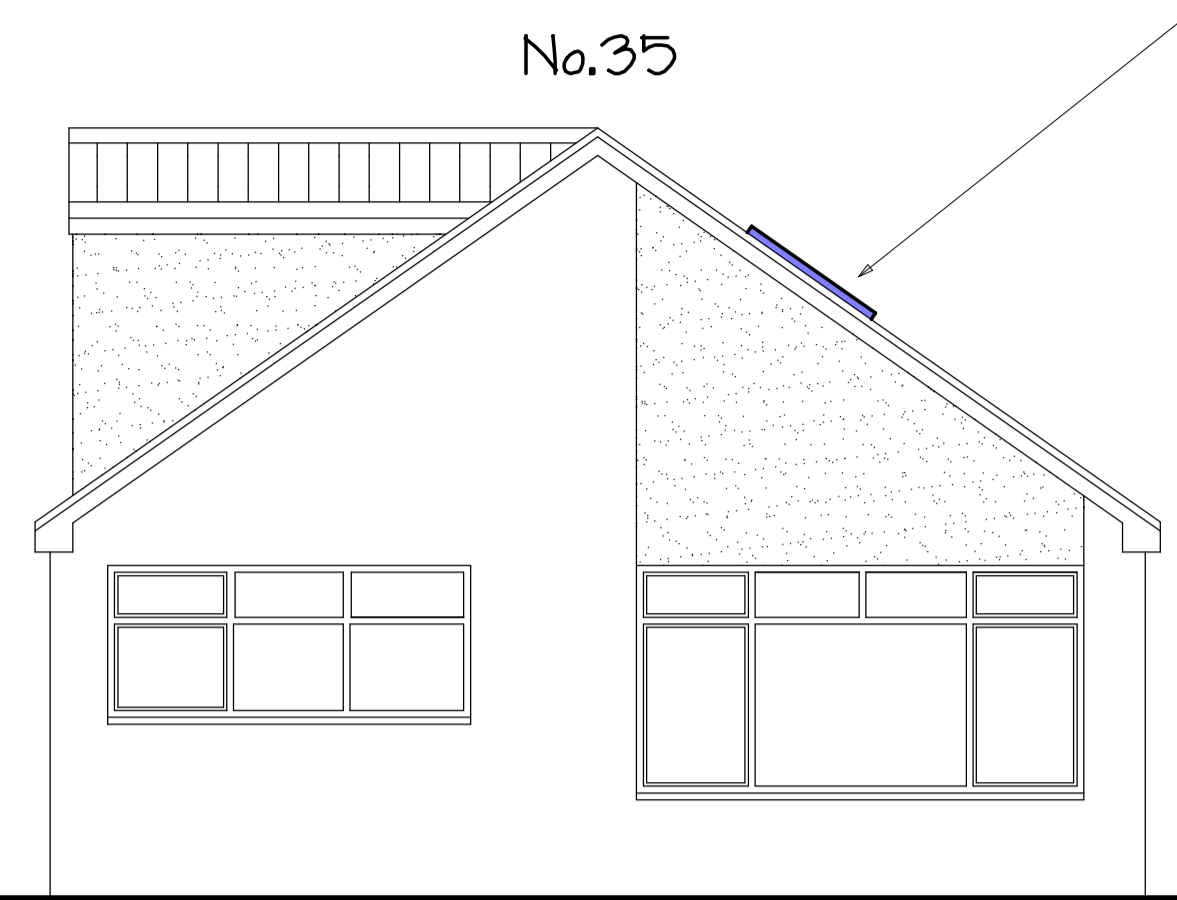

East Elevation


Rooflights looking directly onto the driveway & front garden of No.37

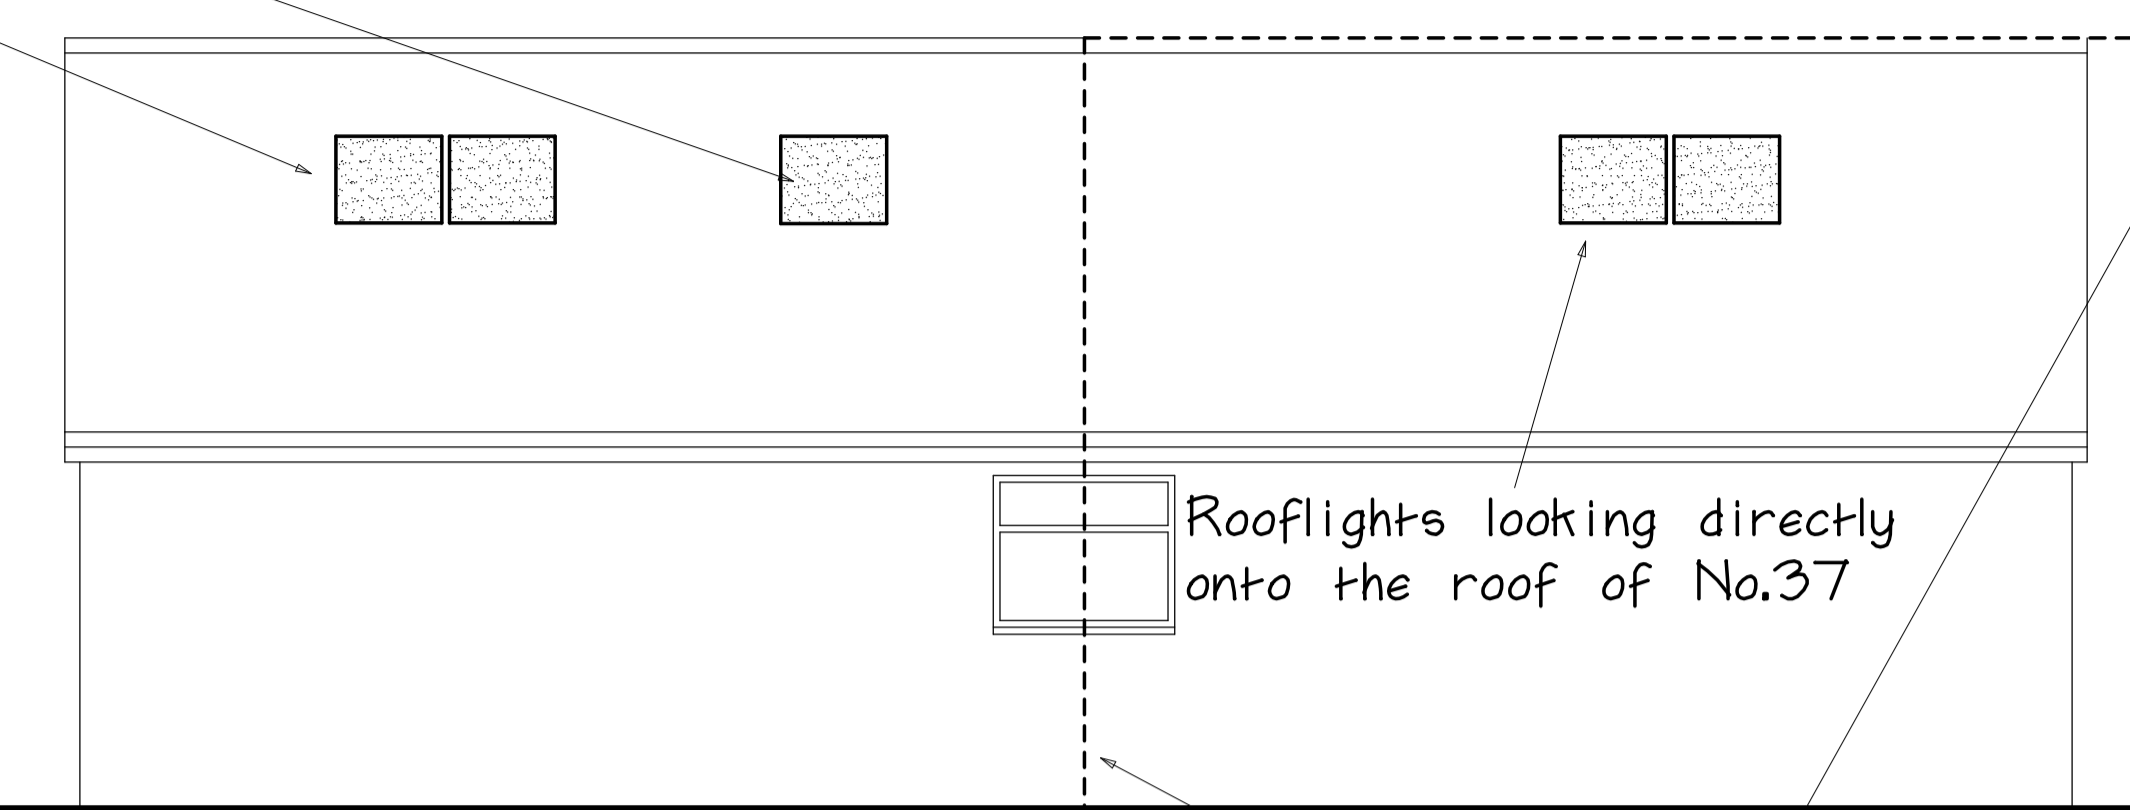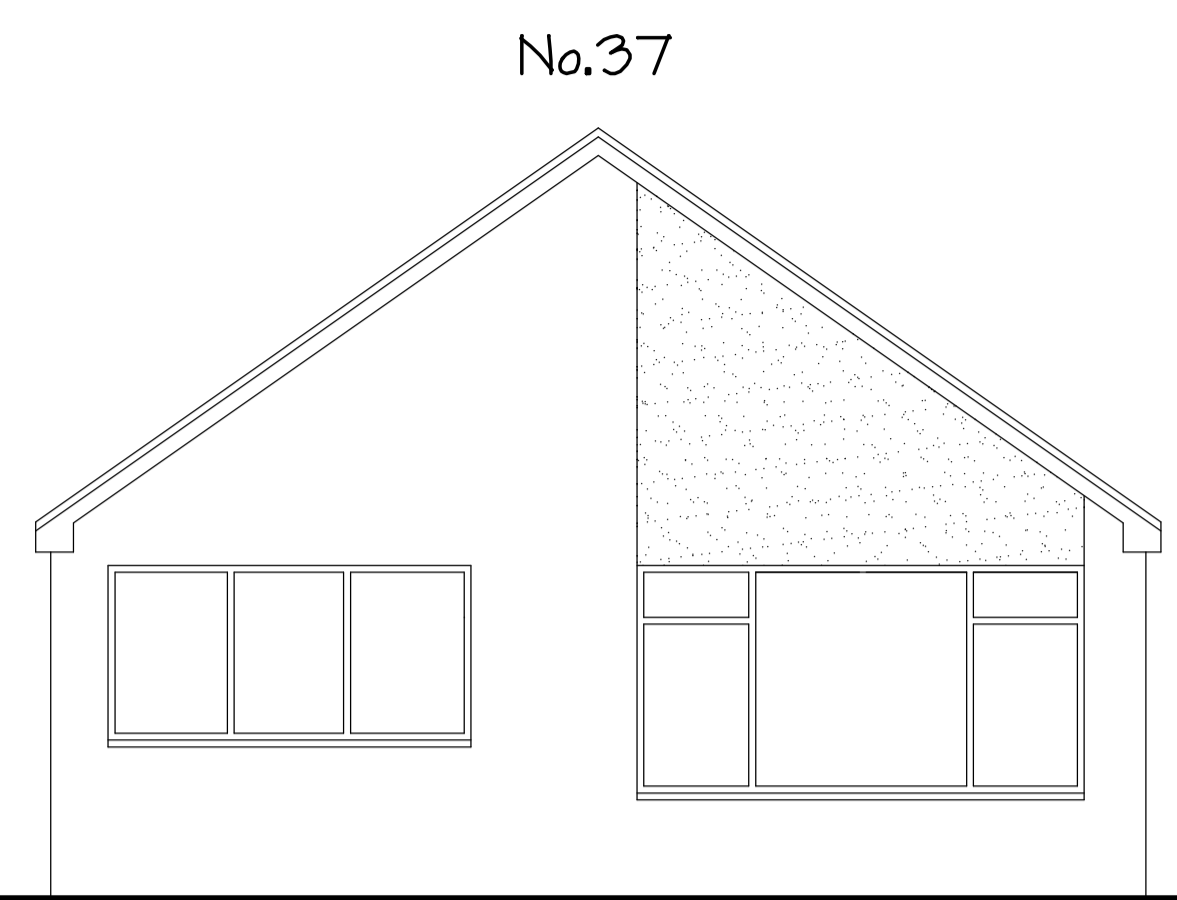


North Elevation

Rooflights looking directly onto the roof of No.37

Outline of No.37

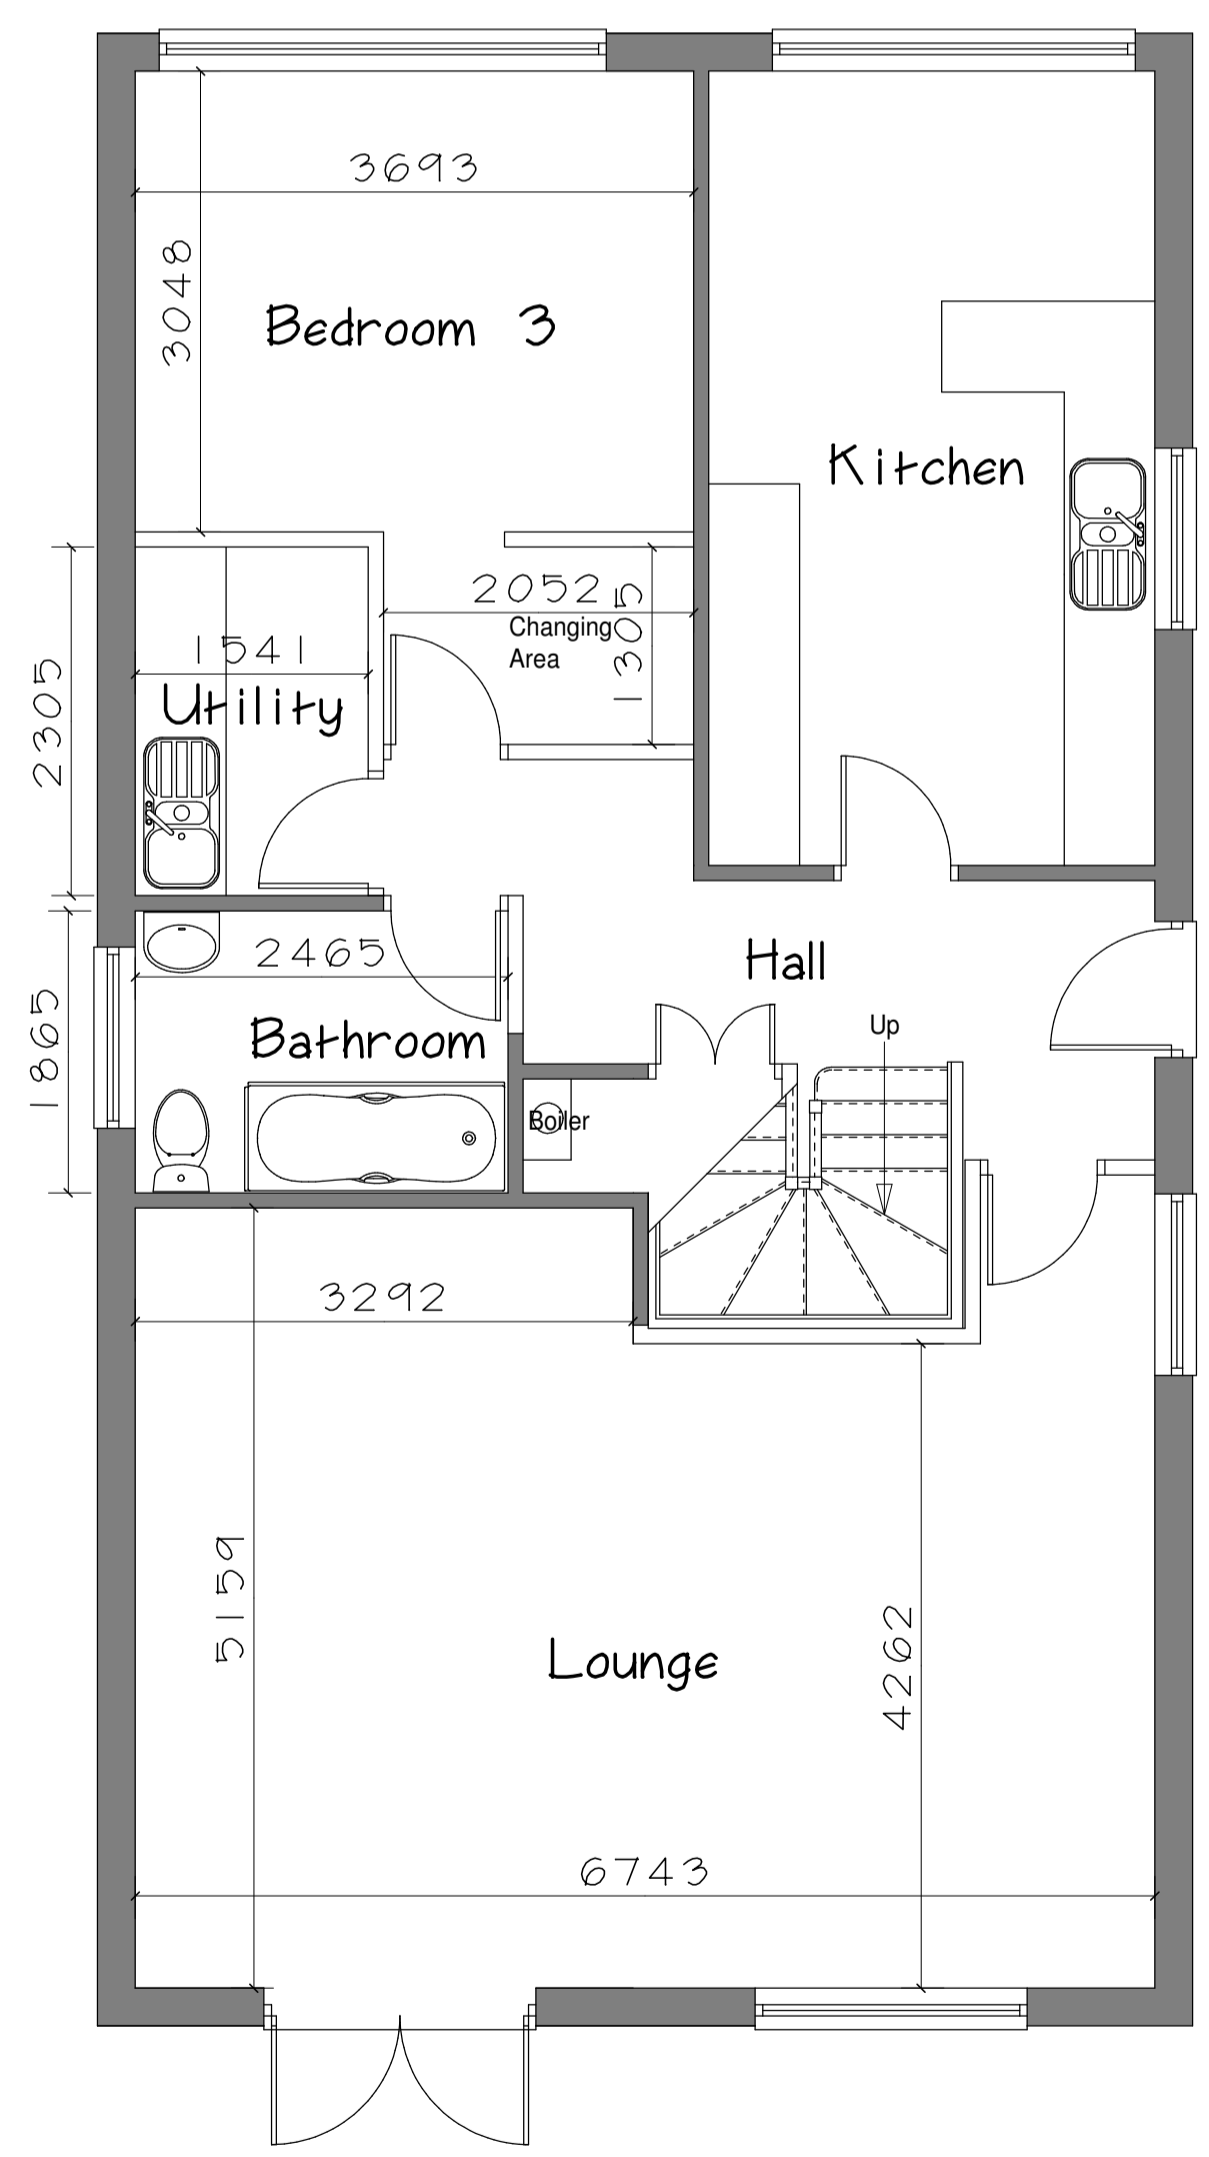


Ground Floor Plan


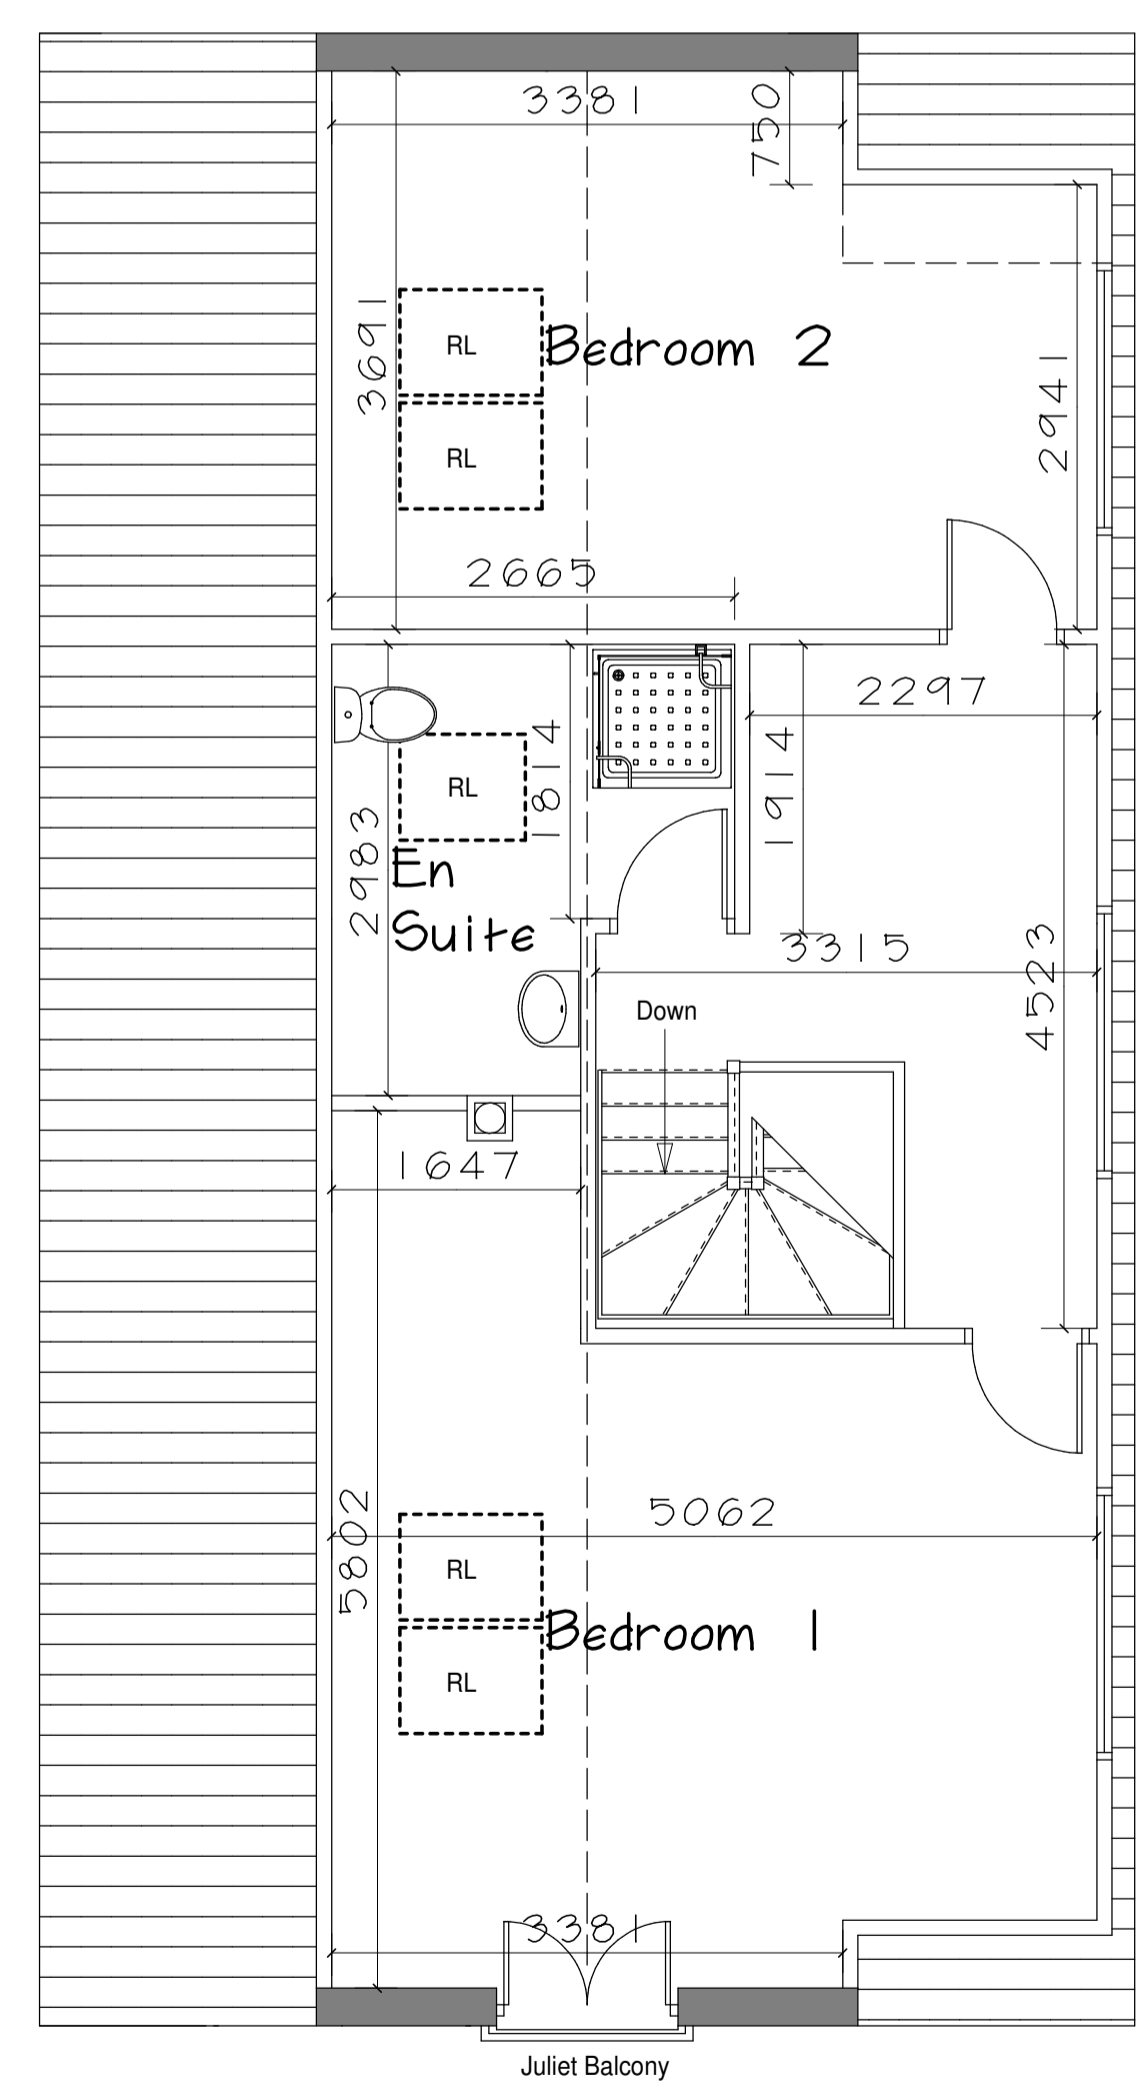


First Floor Plan

Volume of Dormer is 49.620m³
 Volume allowed within PD Rights is 50.000m³

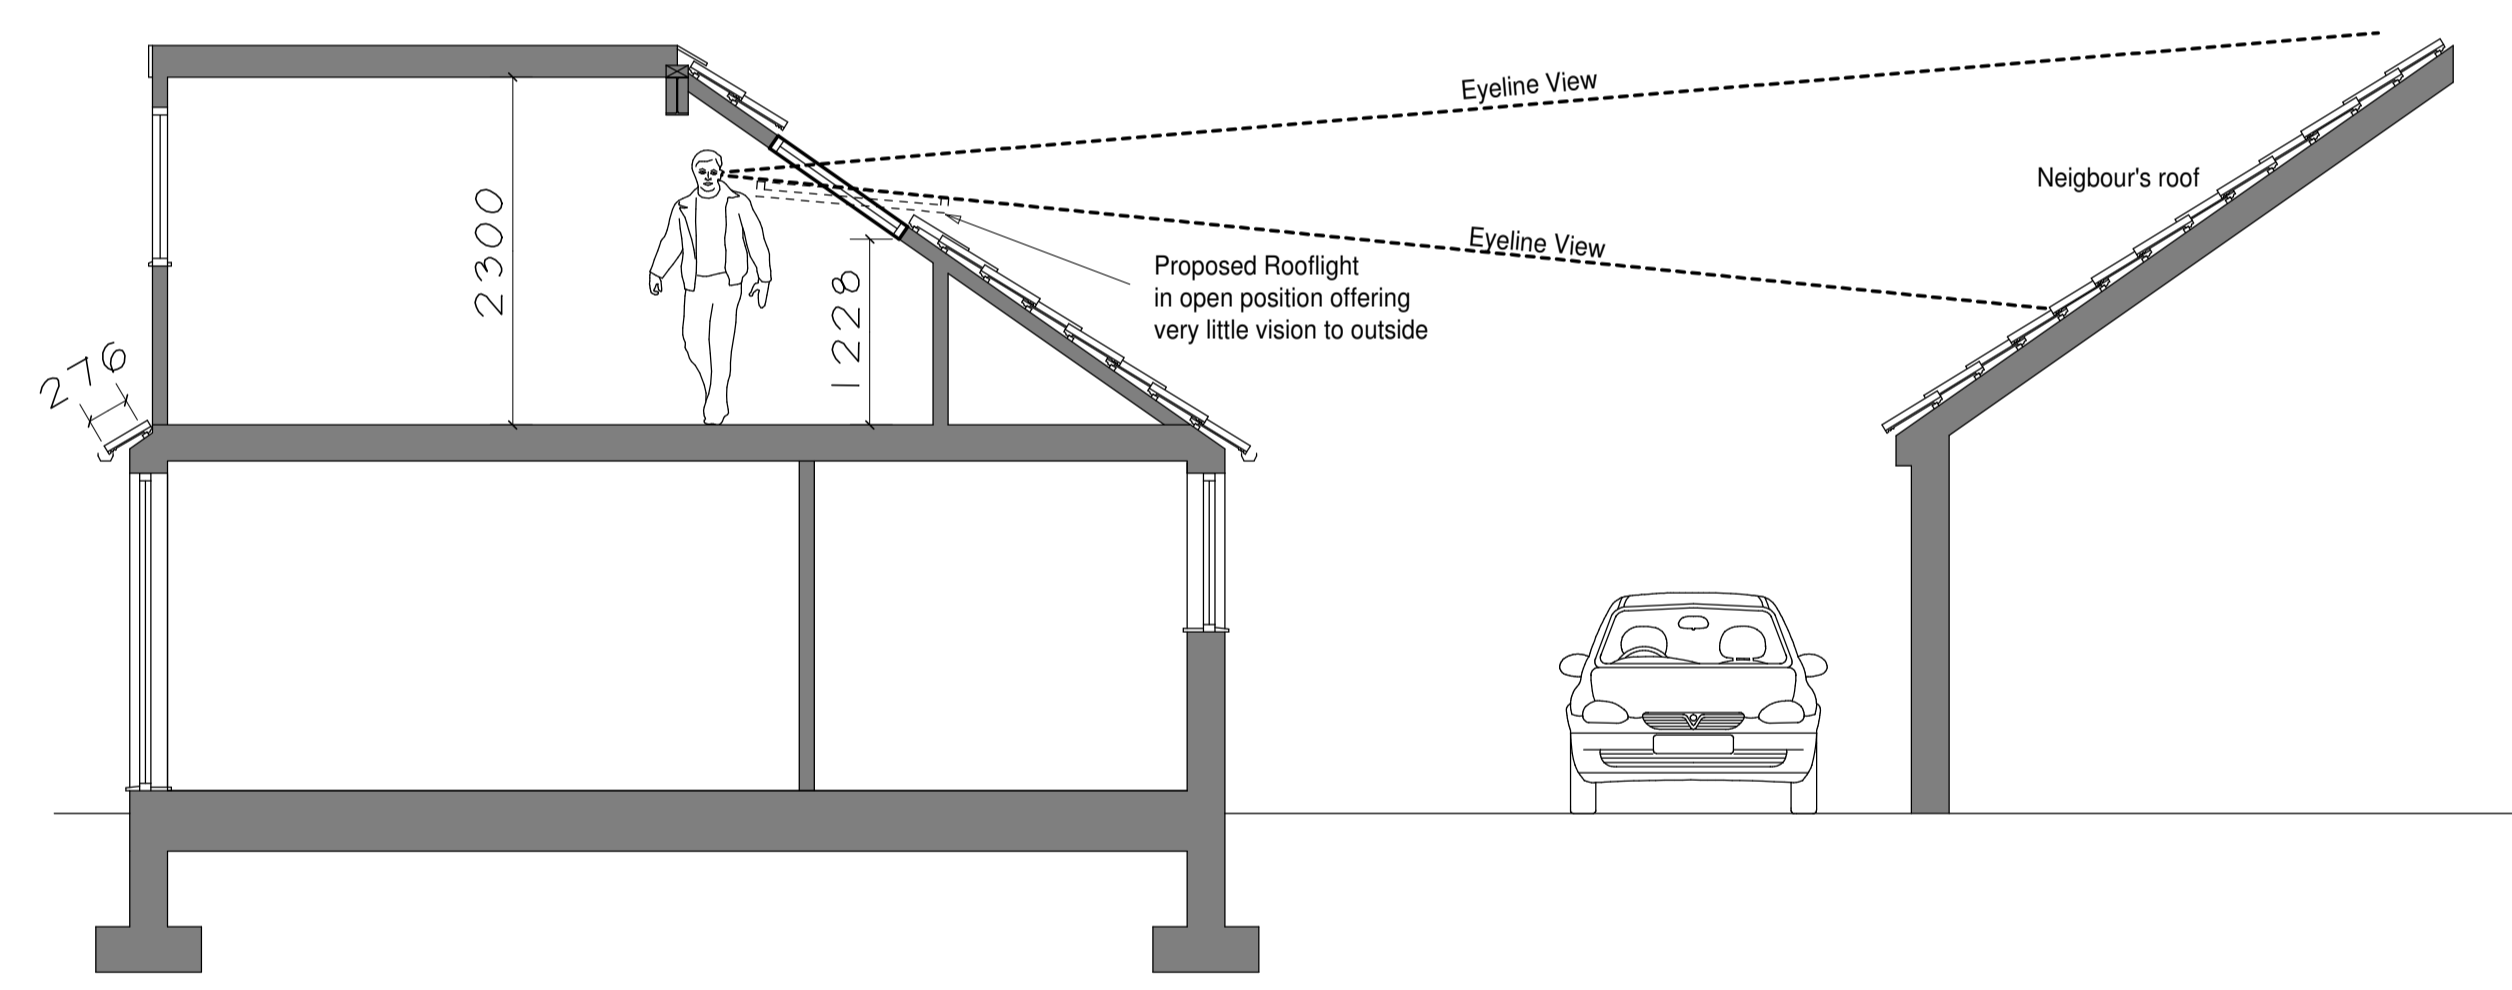

Section

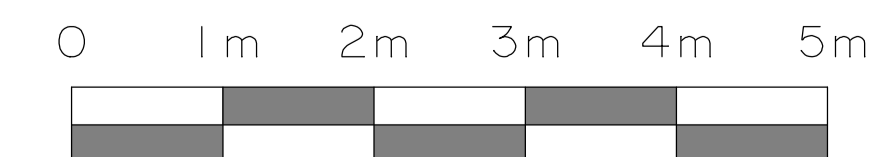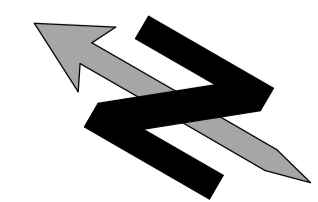

Client Mr.&Mrs.Orange	
Job Title Proposed Rooflights, 35,The Cranbrooks, Wheldrake, YO19 6AZ.	
Project 4	
Home Development	
Date 28/05/15	Drg. No.
Drawn BJW	3314/P2
Scale 1:50 @ A1	