



Location Plan of YO19 6AW

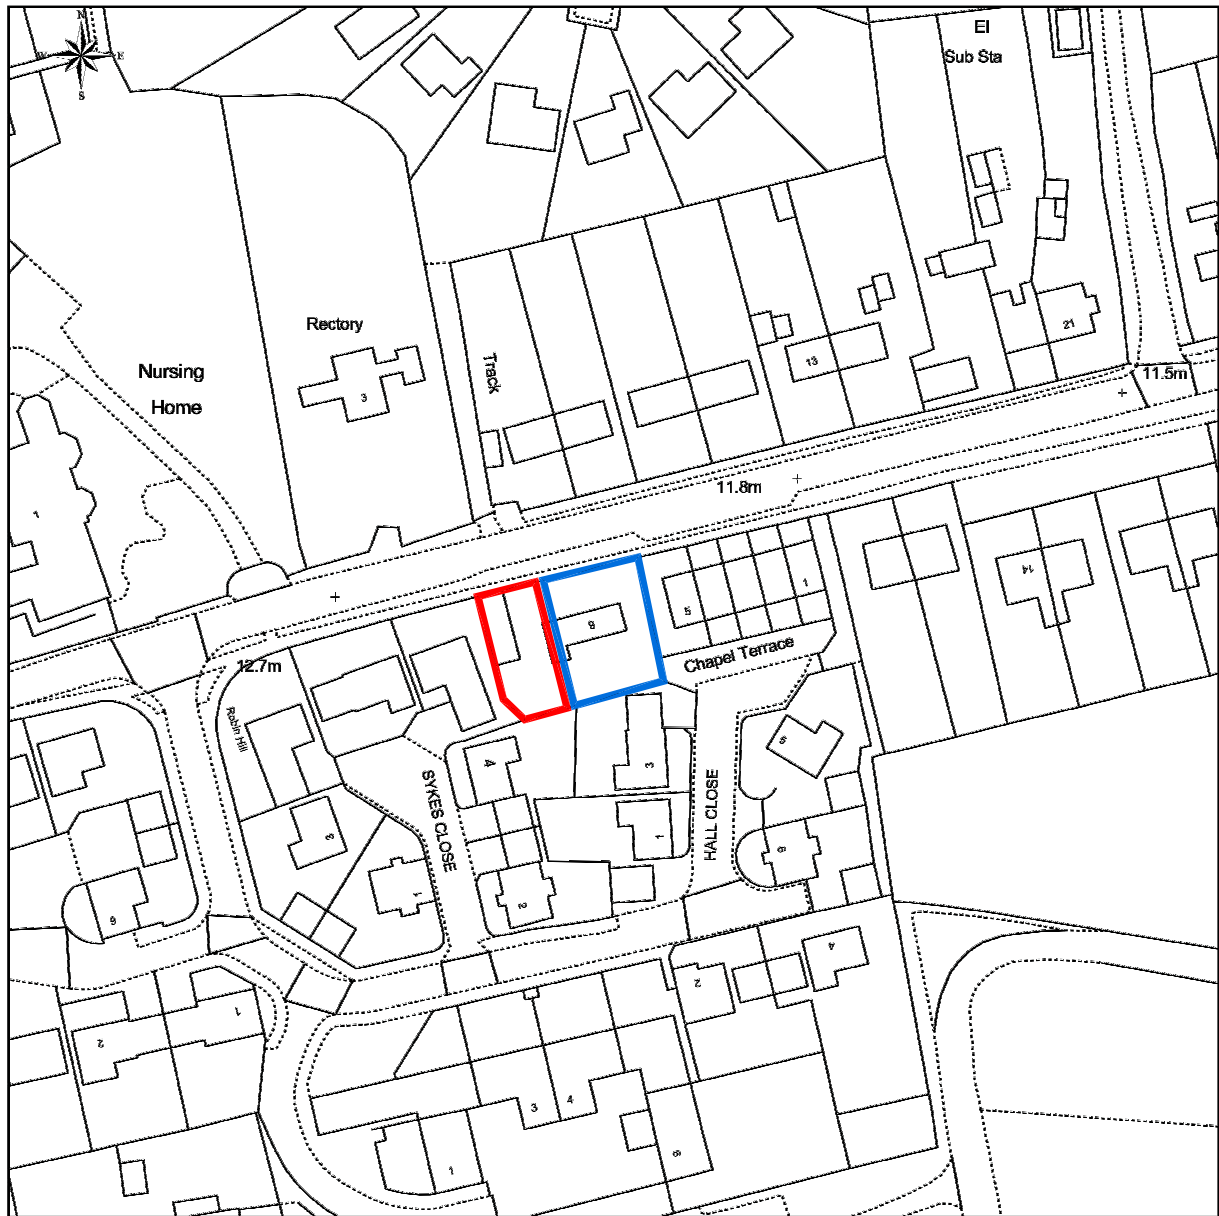

This Plan includes the following Licensed Data: OS MasterMap Black and White PDF Location Plan by the Ordnance Survey National Geographic Database and incorporating surveyed revision available at the date of production. Reproduction in whole or in part is prohibited without the prior permission of Ordnance Survey. The representation of a road, track or path is no evidence of a right of way. The representation of features, as lines is no evidence of a property boundary. © Crown copyright and database rights, 2016. Ordnance Survey 0100031673

0m 20m 40m 60m 80m 100m

Scale: 1:1250, paper size: A4

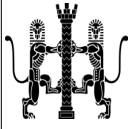DRAWN BY Butler	CHECKED Butler	PROJECT 8 Church Lane Wheldrake York
DATE Jan. '16	SCALE 1:1250 @ A4	TITLE Site location plan
JOB No. 438	DRG No. HO-002	
 RIBA Chartered Architect	<small>ALL DIMENSIONS MUST BE CHECKED ON SITE PRIOR TO COMMENCEMENT OF WORK</small> <small>ALL WORK AND MATERIALS TO BE TO CURRENT CODES OF PRACTICE AND BRITISH STANDARDS</small> <small>ANY DISCREPANCIES TO BE REPORTED TO PAUL BUTLER ARCHITECTS LTD. IMMEDIATELY. WORK TO FIGURED DIMENSIONS ONLY. DO NOT SCALE. IF IN DOUBT - ASK!</small> <small>ALL DIMENSIONS TO STRUCTURE UNLESS OTHERWISE STATED</small> <small>THIS DRAWING IS COPYRIGHT © PAUL BUTLER ARCHITECTS LTD.</small>	

