
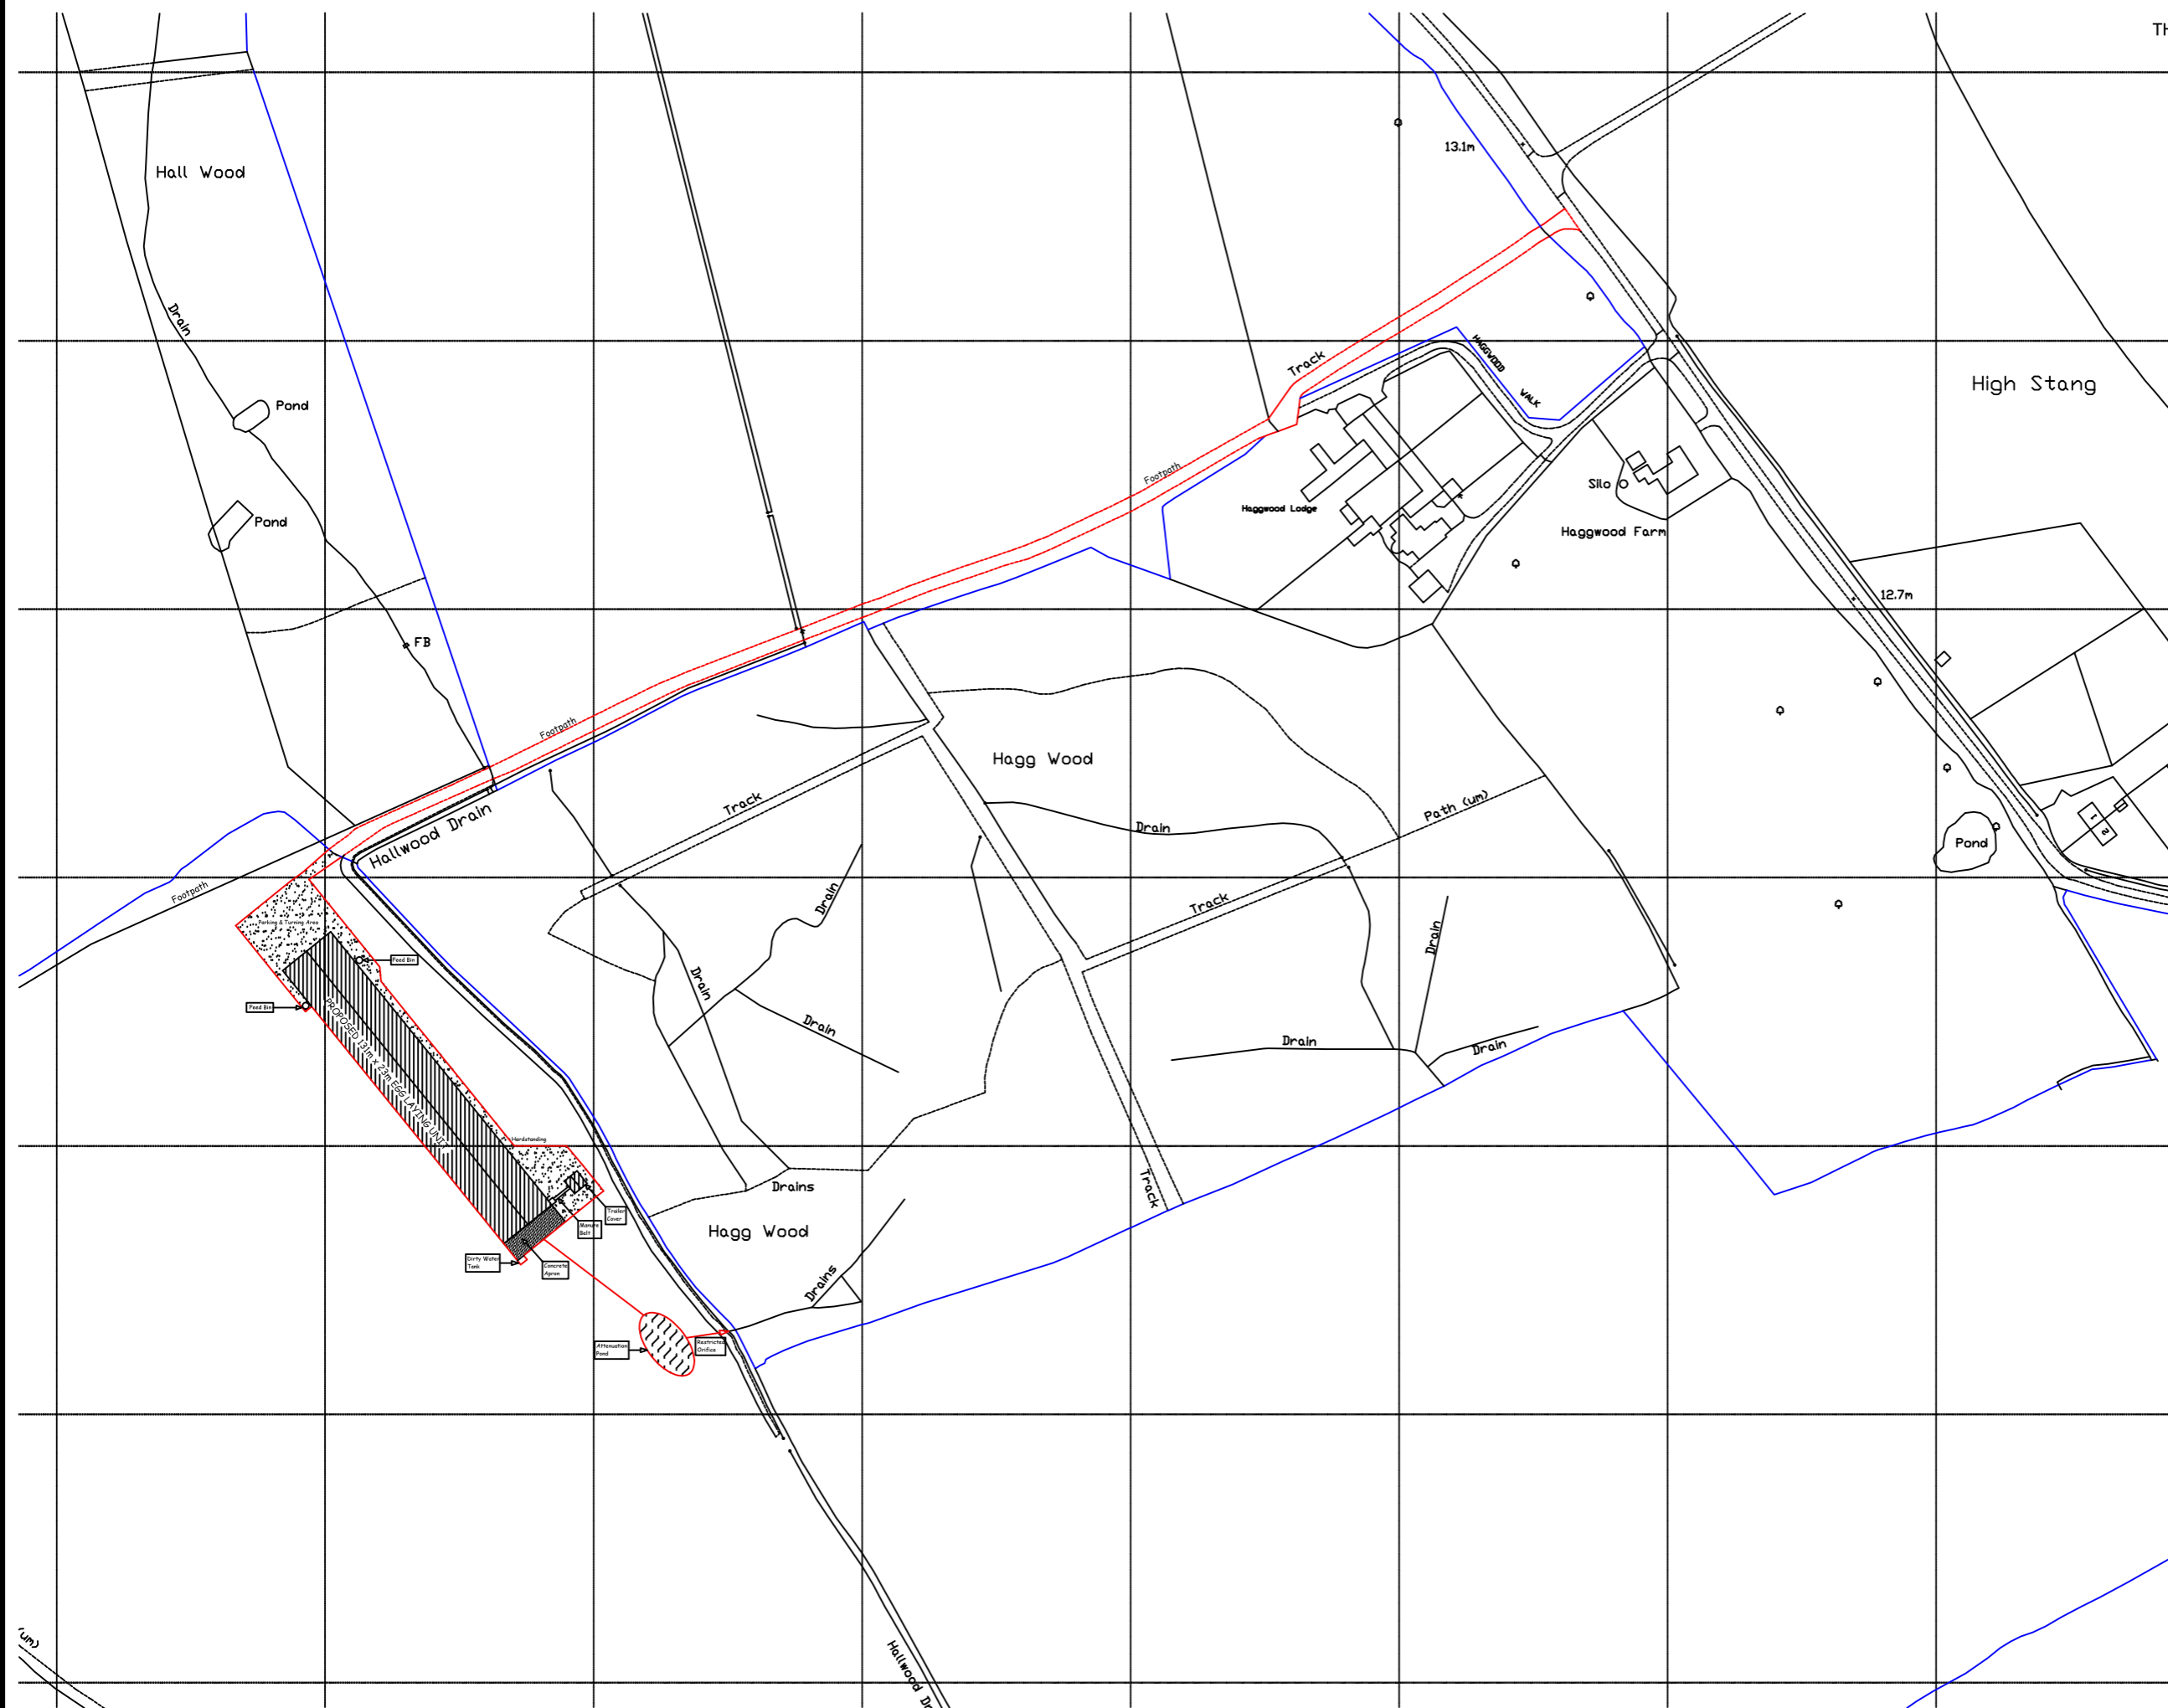


THIS DRAWING IS TO BE READ IN CONJUNCTION WITH THE SCHEDULE OF WORKS

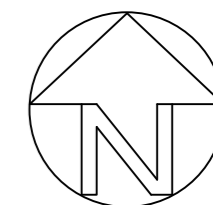

IAN PICK ASSOCIATES LTD
Specialist Agricultural & Rural Planning Consultants

Station Farm Offices
Wansford Road
Nafferton
Driffield
East Yorkshire
YO25 8NJ

T : 01377 253363
E : mail@ianpick.co.uk
W : www.ianpickassociates.co.uk

CLIENT

T H Hobson Ltd
Woodhouse Grange
Sutton on Derwent
York
YO41 4DF

JOB TITLE

Proposed Egg Production Unit

DWG. TITLE

Location Plan

SCALE 1=2500
DRN SH

DWG. NUMBER

IP/THH/01A

DATE Nov 15
REV -

1/2500