

NOTES:

Stats reviewed:
 BT in footway / verge.
 GAS in verge.
 NPG low voltage service across footway and verge to No. 40 and 42.
 Water 6in UPVC in verge.
 Should be identified on the PCI and scheme drawings.

©CROWN COPYRIGHT. City of York Council OS Licence No. 1000 20818

CONCEPT

Revision	By	Checked	Approved	Date	Description

CITY OF YORK COUNCIL
 Highways Engineering Design
 Eco Depot, Hazel Court, James Street, York, YO11 3DS
 www.york.gov.uk

Project
 Wheldrake PC
 VAS Request
 Site 2 - Church Lane


Drawing
 Location Plan

Drawn by B Potter Date: 14/01/2025
 Checked by A N OTHER Date: XXXXXX
 Authorised by A N OTHER Date: XXXXXX

Drawing No. HED_VAS_WHEL_PC_02 Revision -

Drawing Scale: 1:0000 A3

CAD Filename: Plot Scale: 1:00

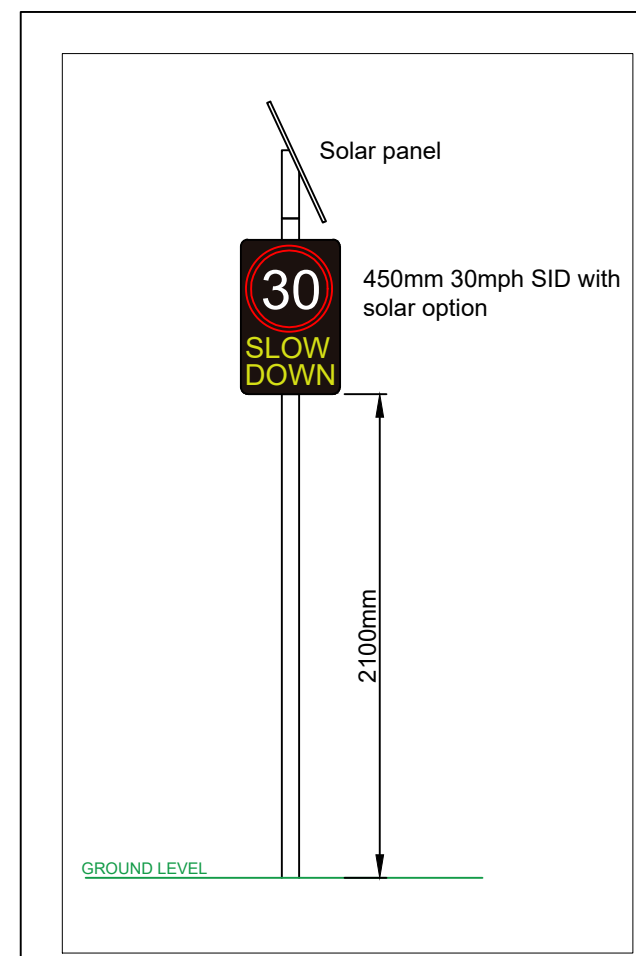

PROPOSED LOCATION FOR EASTBOUND VEHICLE ACTIVATED SIGN