

The Birches

PROPOSED LOCATION FOR EASTBOUND VEHICLE ACTIVATED SIGN

Nursery

MAIN STREET

VALLEY VIEW

40

MILLFIELD ST

3

2


Woodhouse

Street House

Millfield Industrial Estate

ESS

Factory

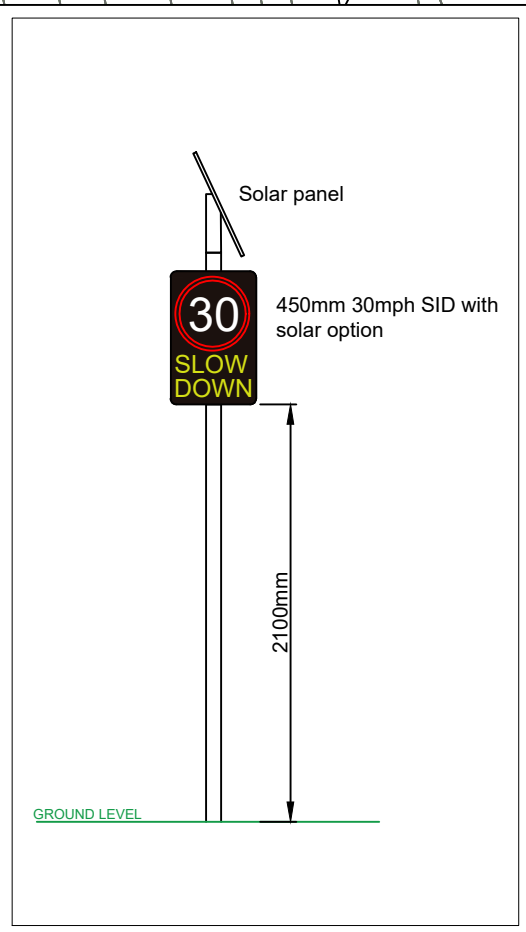

NOTES:

Stats reviewed, no clashes expected.

Overhead high voltage close to proposed location. Should be identified on the PCI and scheme drawings.

©CROWN COPYRIGHT. City of York Council OS Licence No. 1000 20818

CONCEPT

Revision	By	Checked	Approved	Date	Description



Highways Engineering Design
Eco Depot, Hazel Court, James Street, York, YO11 3DS
www.york.gov.uk

Project

Wheldrake PC
VAS Request
Site 1 - Main St

Drawing

Location Plan

Drawn by B Potter Date: 14/01/2025
Checked by A N OTHER Date: XXXXXX
Authorised by A N OTHER Date: XXXXXX

Drawing No. HED_VAS_WHEL_PC_01 Revision -

Drawing Scale: 1:0000 A3

CAD Filename: Plot Scale: 1:00