


SPECIFICATION
All works generally to comply with the written Soft
Landscape Specification.
NOTE: DO NOT SCALE FROM DRAWING

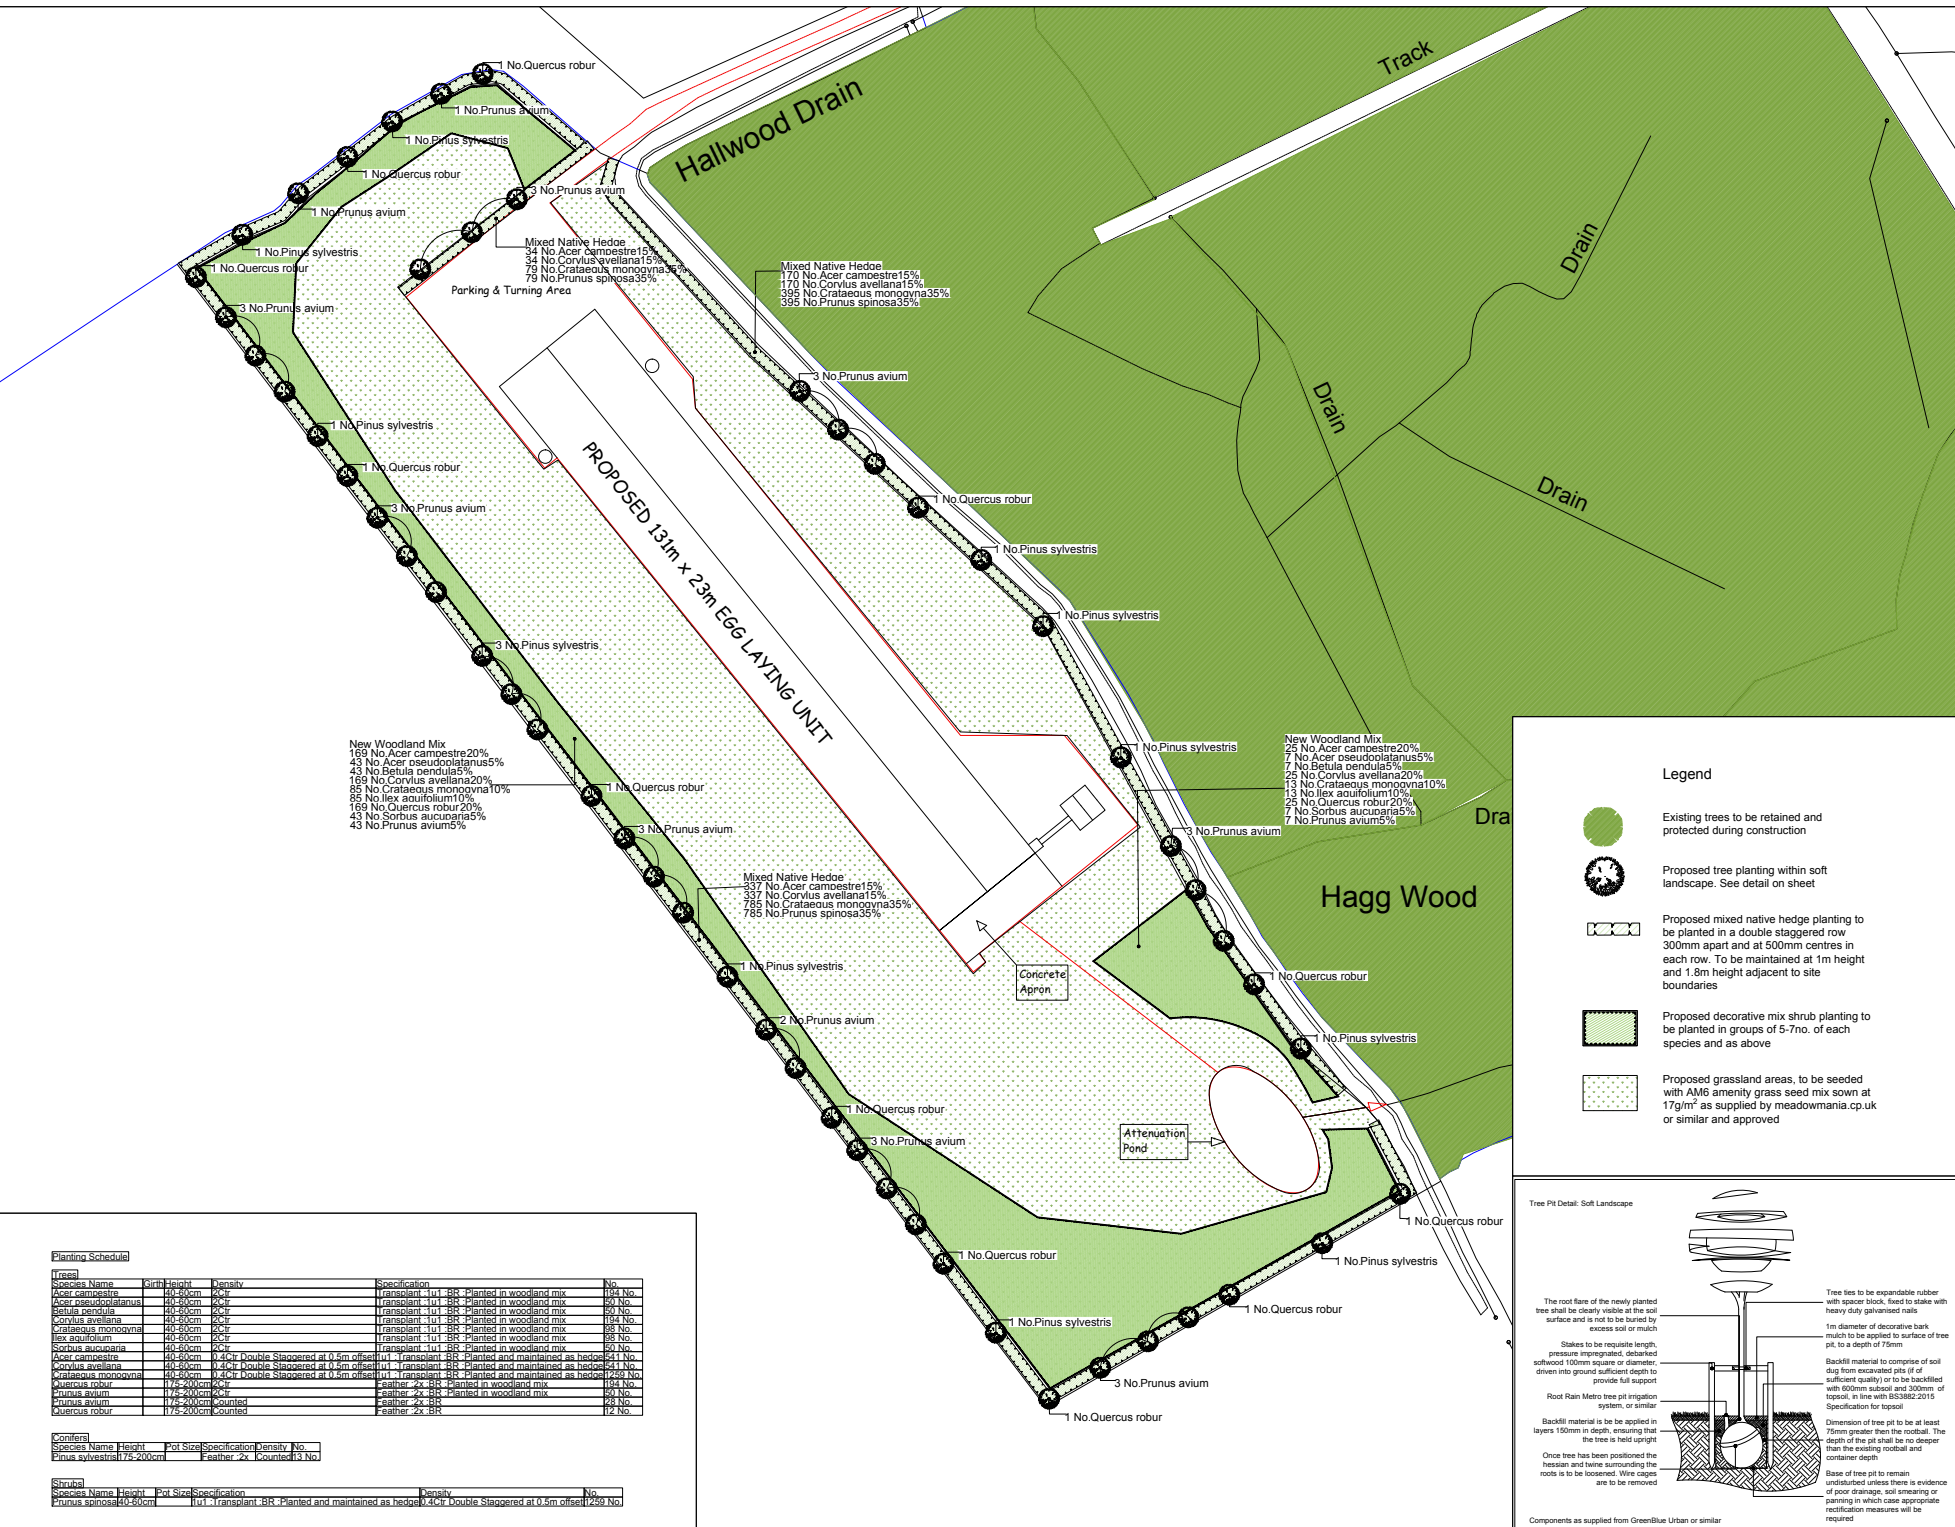

New Woodland Mix
169 No Acer campestre 20%
43 No Acer pseudoplatanus 5%
43 No Betula pendula 5%
169 No Corvus avellana 20%
85 No Crataegus monogyna 10%
85 No Ilex aquifolium 10%
169 No Quercus robur 20%
43 No Sorbus aucuparia 5%
43 No Prunus avium 5%

Mixed Native Hedger
34 No Acer campestre 15%
34 No Corvus avellana 15%
79 No Crataegus monogyna 35%
79 No Prunus spinosa 35%


New Woodland Mix
25 No Acer campestre 20%
7 No Acer pseudoplatanus 5%
7 No Betula pendula 5%
25 No Corvus avellana 20%
13 No Crataegus monogyna 10%
13 No Ilex aquifolium 10%
25 No Quercus robur 20%
7 No Sorbus aucuparia 5%
7 No Prunus avium 5%

Mixed Native Hedger
785 No Crataegus monogyna 35%
785 No Prunus spinosa 35%

Legend

- Existing trees to be retained and protected during construction
- Proposed tree planting within soft landscape. See detail on sheet
- Proposed mixed native hedge planting to be planted in a double staggered row 300mm apart and at 500mm centres in each row. To be maintained at 1m height and 1.8m height adjacent to site boundaries
- Proposed decorative mix shrub planting to be planted in groups of 5-7no. of each species and as above
- Proposed grassland areas, to be seeded with AM6 amenity grass seed mix sown at 17g/m² as supplied by meadowmania.co.uk or similar and approved

Tree Pit Detail: Soft Landscape

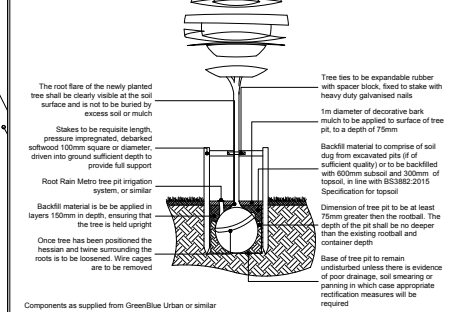

Planting Schedule






Rev: _____ Date: _____ Details: _____ Drawn: _____

ACD ENVIRONMENTAL
Ecology
Archaeology
Arboriculture
Landscape Architecture

ACD at these offices:
Rooibourne Rail Business Centre, Grange Lane,
Malmesbury, SN16 8ES
Tel: 01464 825446

Courtyard House, Mill Lane, Godshaling, GU17 1EY
Tel: 01483 425714

Suite 6, Crescent House, Yenge Close, Eastleigh, SO50 9SX
Tel: 02382 026 300
email: mail@acdenv.co.uk
www.acdenvironmental.co.uk

IAP logo

scheme: Hagg Wood, Wheldrake, York
client: Ian Pick Associates Ltd
drawing: Landscape Proposals
date: June 2016
scale: 1:500@A1
drawing no: IPA20626-11
drawn: JNT checked: JPF

Copyright of ACD Environmental Ltd. All rights reserved. In Chapter IV of the Copyright, Designs and Patents Act 1988 have been generally asserted. 2011. Copyright of this plan remains with ACD until all fees have been paid in full.